



35 Medford Street
Somerville, MA 02143
T: 617.776.6545
F: 617.776.6678
www.hktarchitects.com

LEGEND

- POLICE
- FIRE
- SHARED

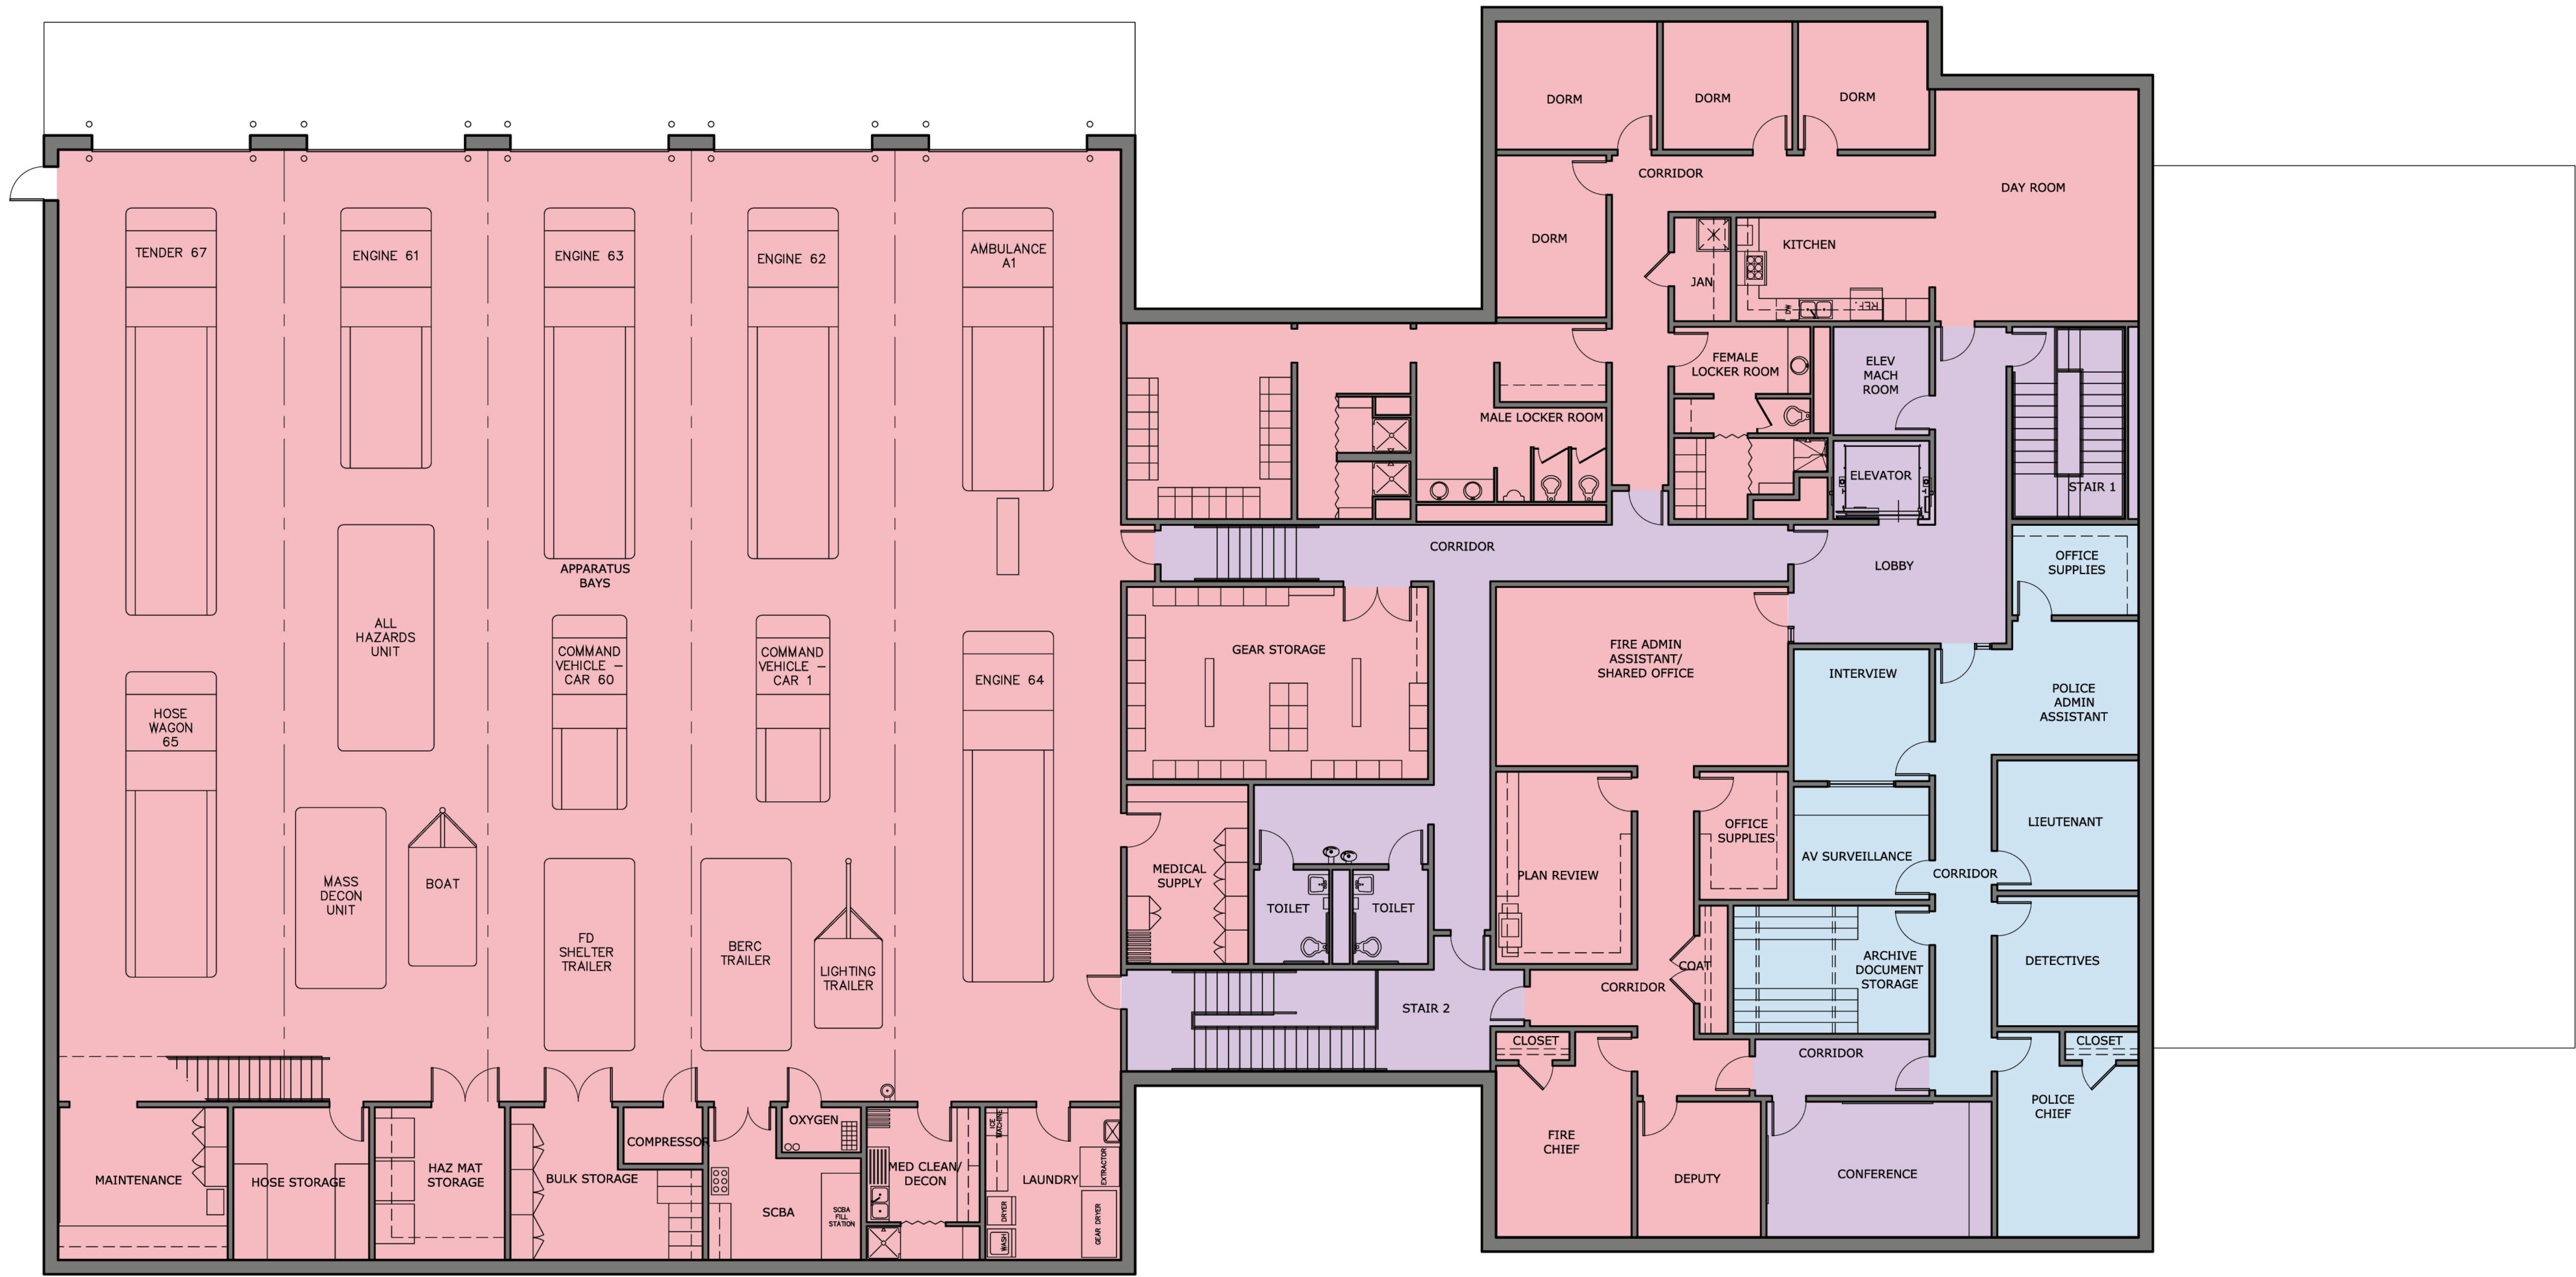

PLAN SECOND FLOOR PLAN
1/8" = 1'-0"

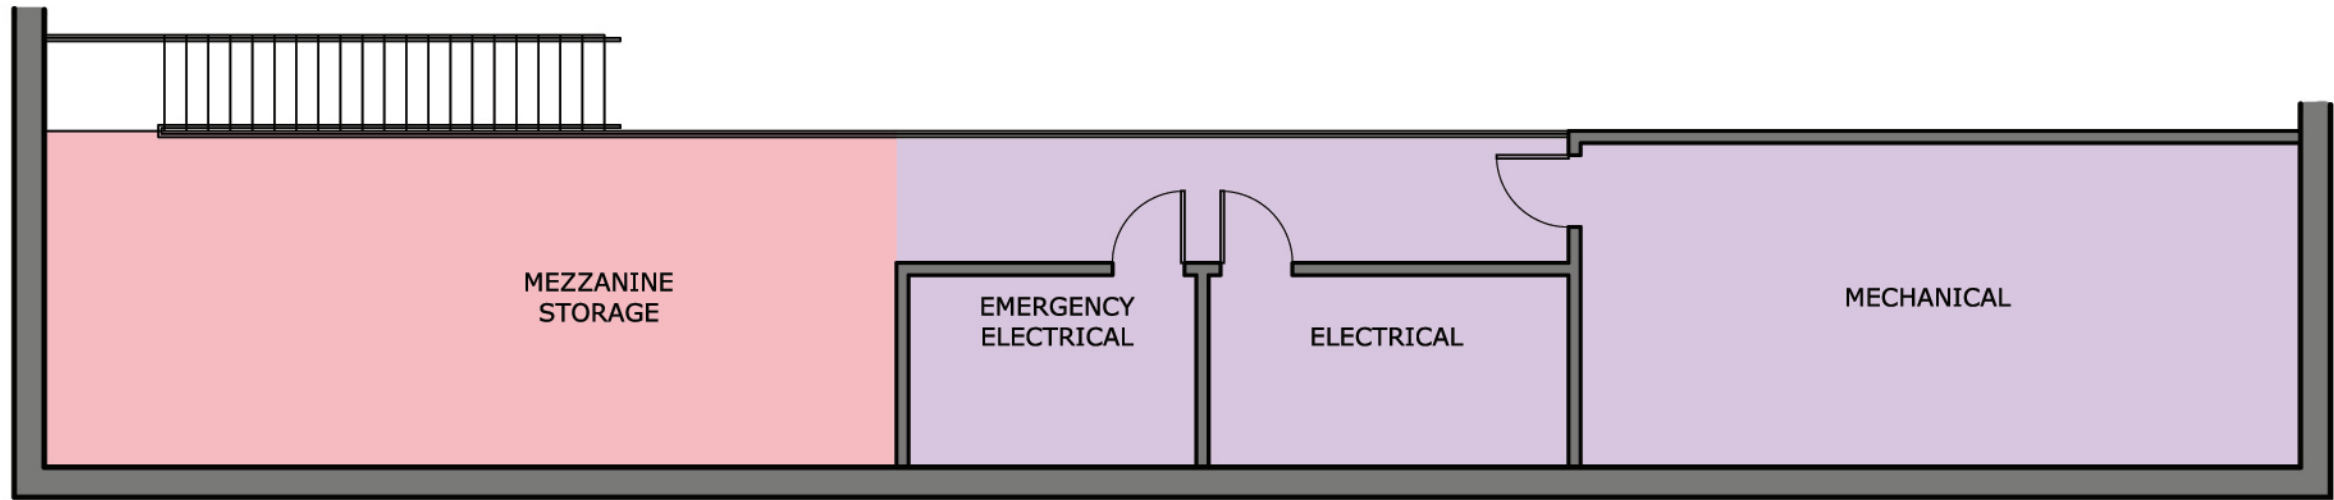

PLAN MEZZANINE PLAN
1/8" = 1'-0"

1

2



Project
BOXBOROUGH PUBLIC SAFETY FACILITY
502+520 MASSACHUSETTS AVE
BOXBOROUGH, MA 01719
TOWN OF BOXBOROUGH
BOXBOROUGH, MA 01719

Drawing Title
SECOND FLOOR & MEZZANINE PLANS

AJD JMS
Drawn by Checked by
09 JUNE 2016
Date
21509
Job number
CONCEPTUAL DESIGN
Drawing set
Drawing number

A-102