


PLAN LOWER LEVEL PLAN - OPTION C2
 1/8" = 1'-0"

1

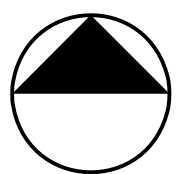

35 Medford Street
 Somerville, MA 02143
 T: 617.776.6545
 F: 617.776.6678
 www.hktarchitects.com

Number	Revision	Date

Registrations


Consultants

Project
 BOXBOROUGH PUBLIC SAFETY FACILITY
 502 + 520 MASSACHUSETTS AVE
 BOXBOROUGH, MA 01719
 TOWN OF BOXBOROUGH
 BOXBOROUGH, MA 01719


LOWER LEVEL PLAN - OPTION C2

AJD JMS
 Drawn by Created by
 02 FEB 2016
 Date
 21509
 Job number
 CONCEPTUAL DESIGN
 Drawing set

Drawing number
C2-100

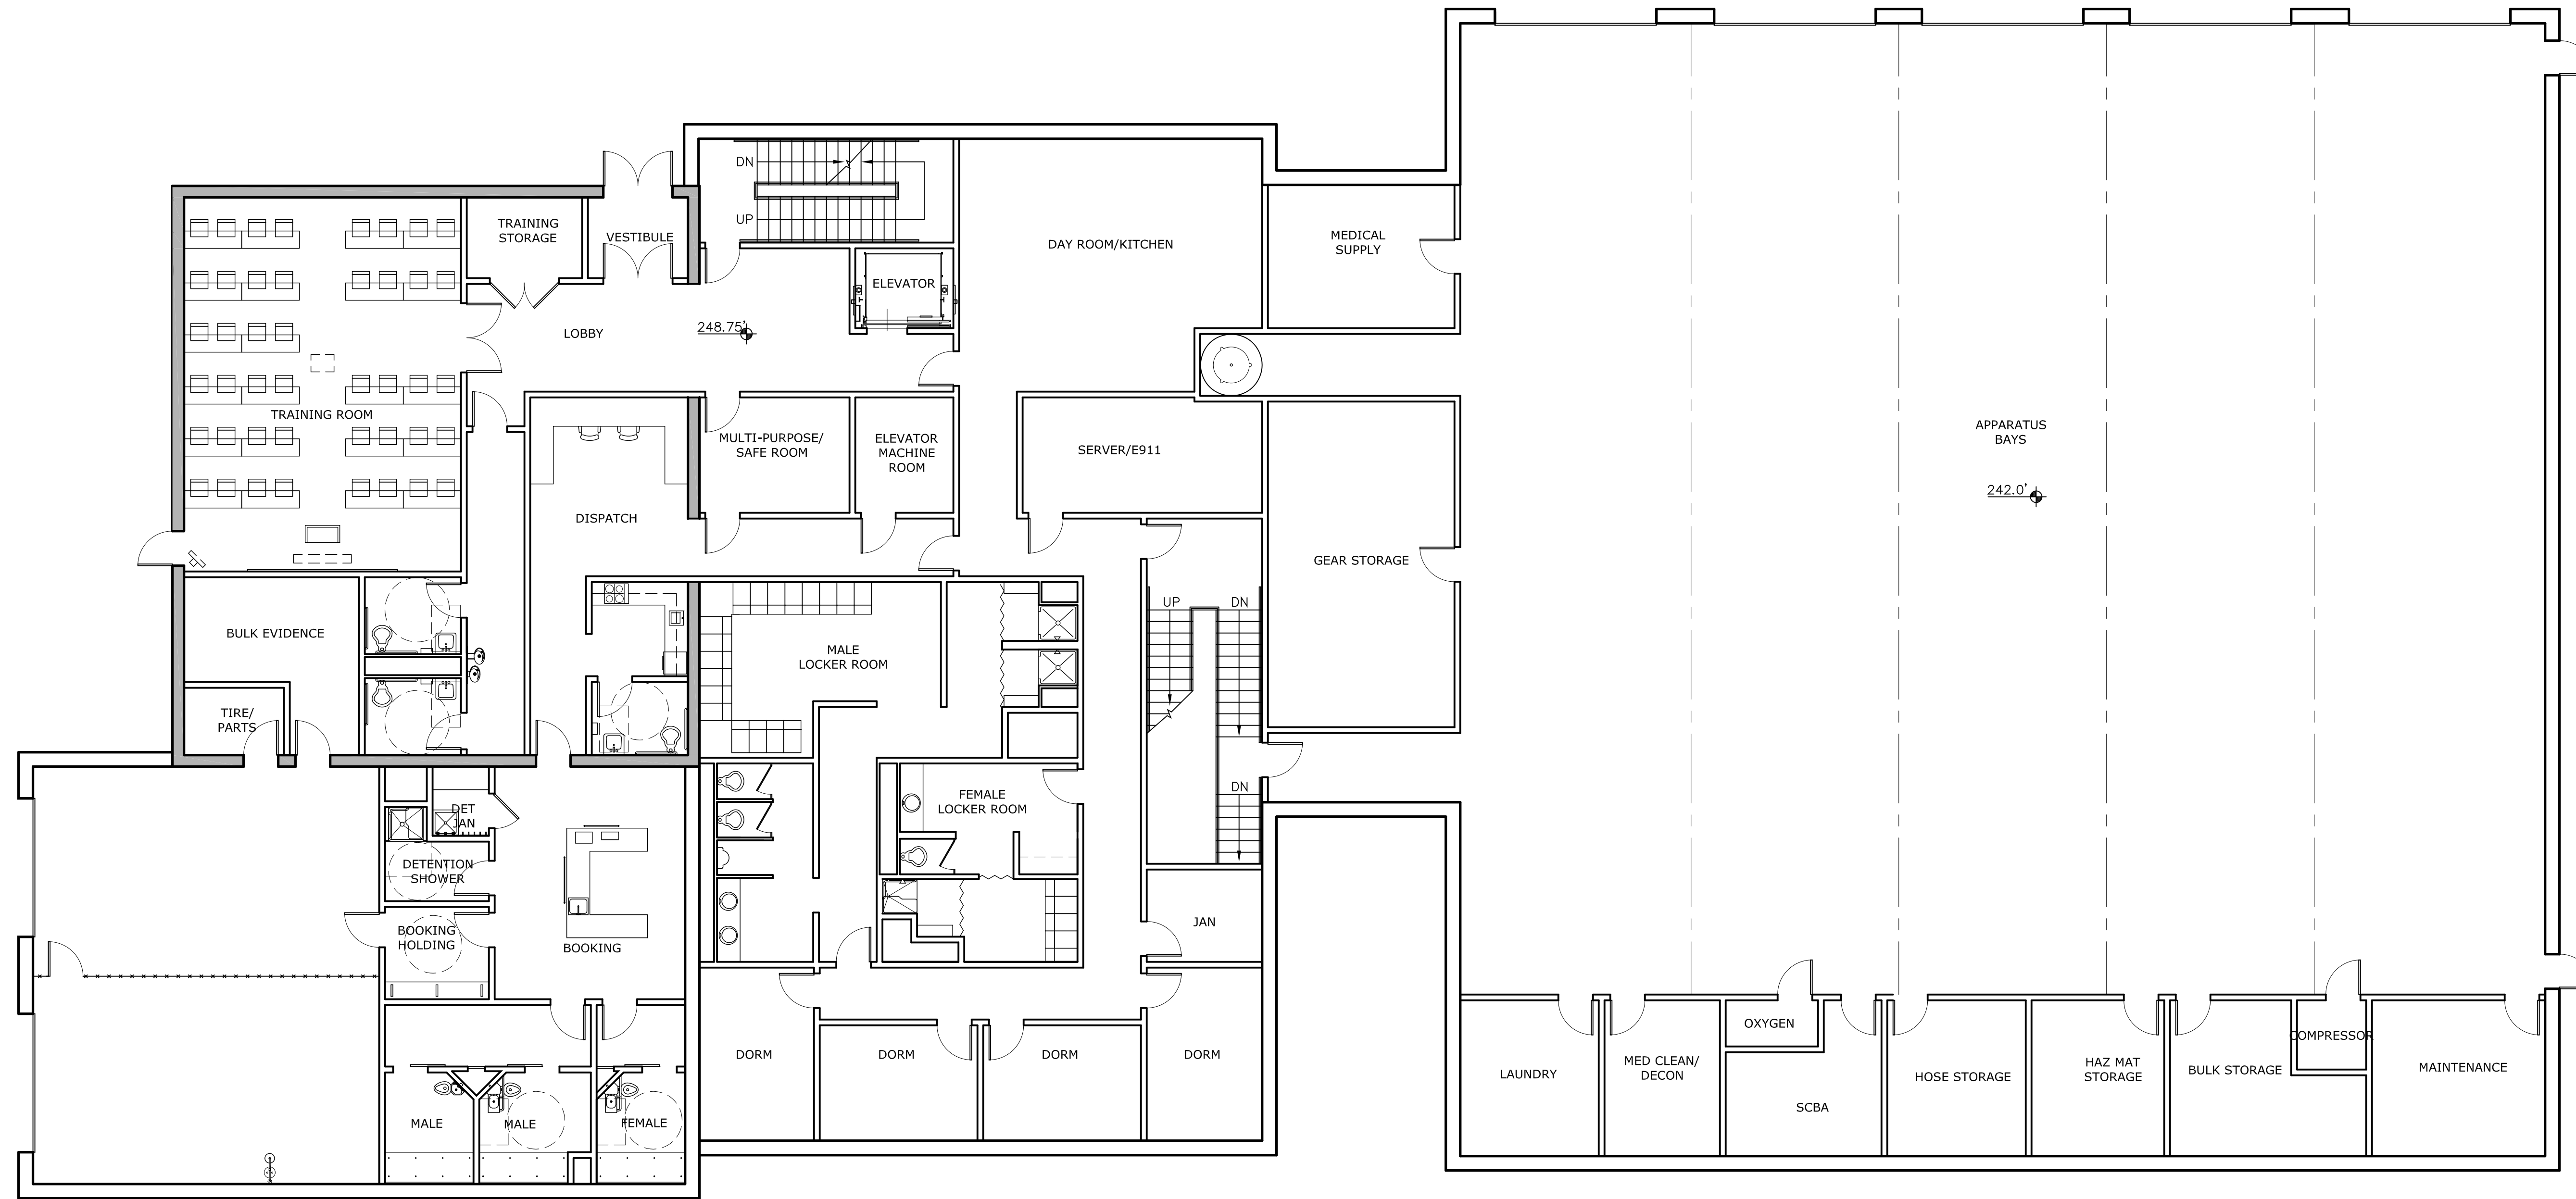


PLAN FIRST FLOOR PLAN - OPTION C2
1/8" = 1'-0"

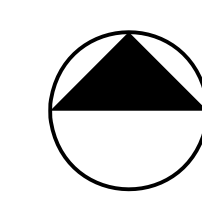

Project
BOXBOROUGH PUBLIC SAFETY FACILITY
502 + 520 MASSACHUSETTS AVE
BOXBOROUGH, MA 01719
TOWN OF BOXBOROUGH
BOXBOROUGH, MA 01719


Drawing Title
FIRST FLOOR PLAN - OPTION C2


AJD	JMS
Drawn by	Created by
02 FEB 2016	
02	
21509	
Job Number	
CONCEPTUAL DESIGN	
Drawing Set	
Drawing Number	

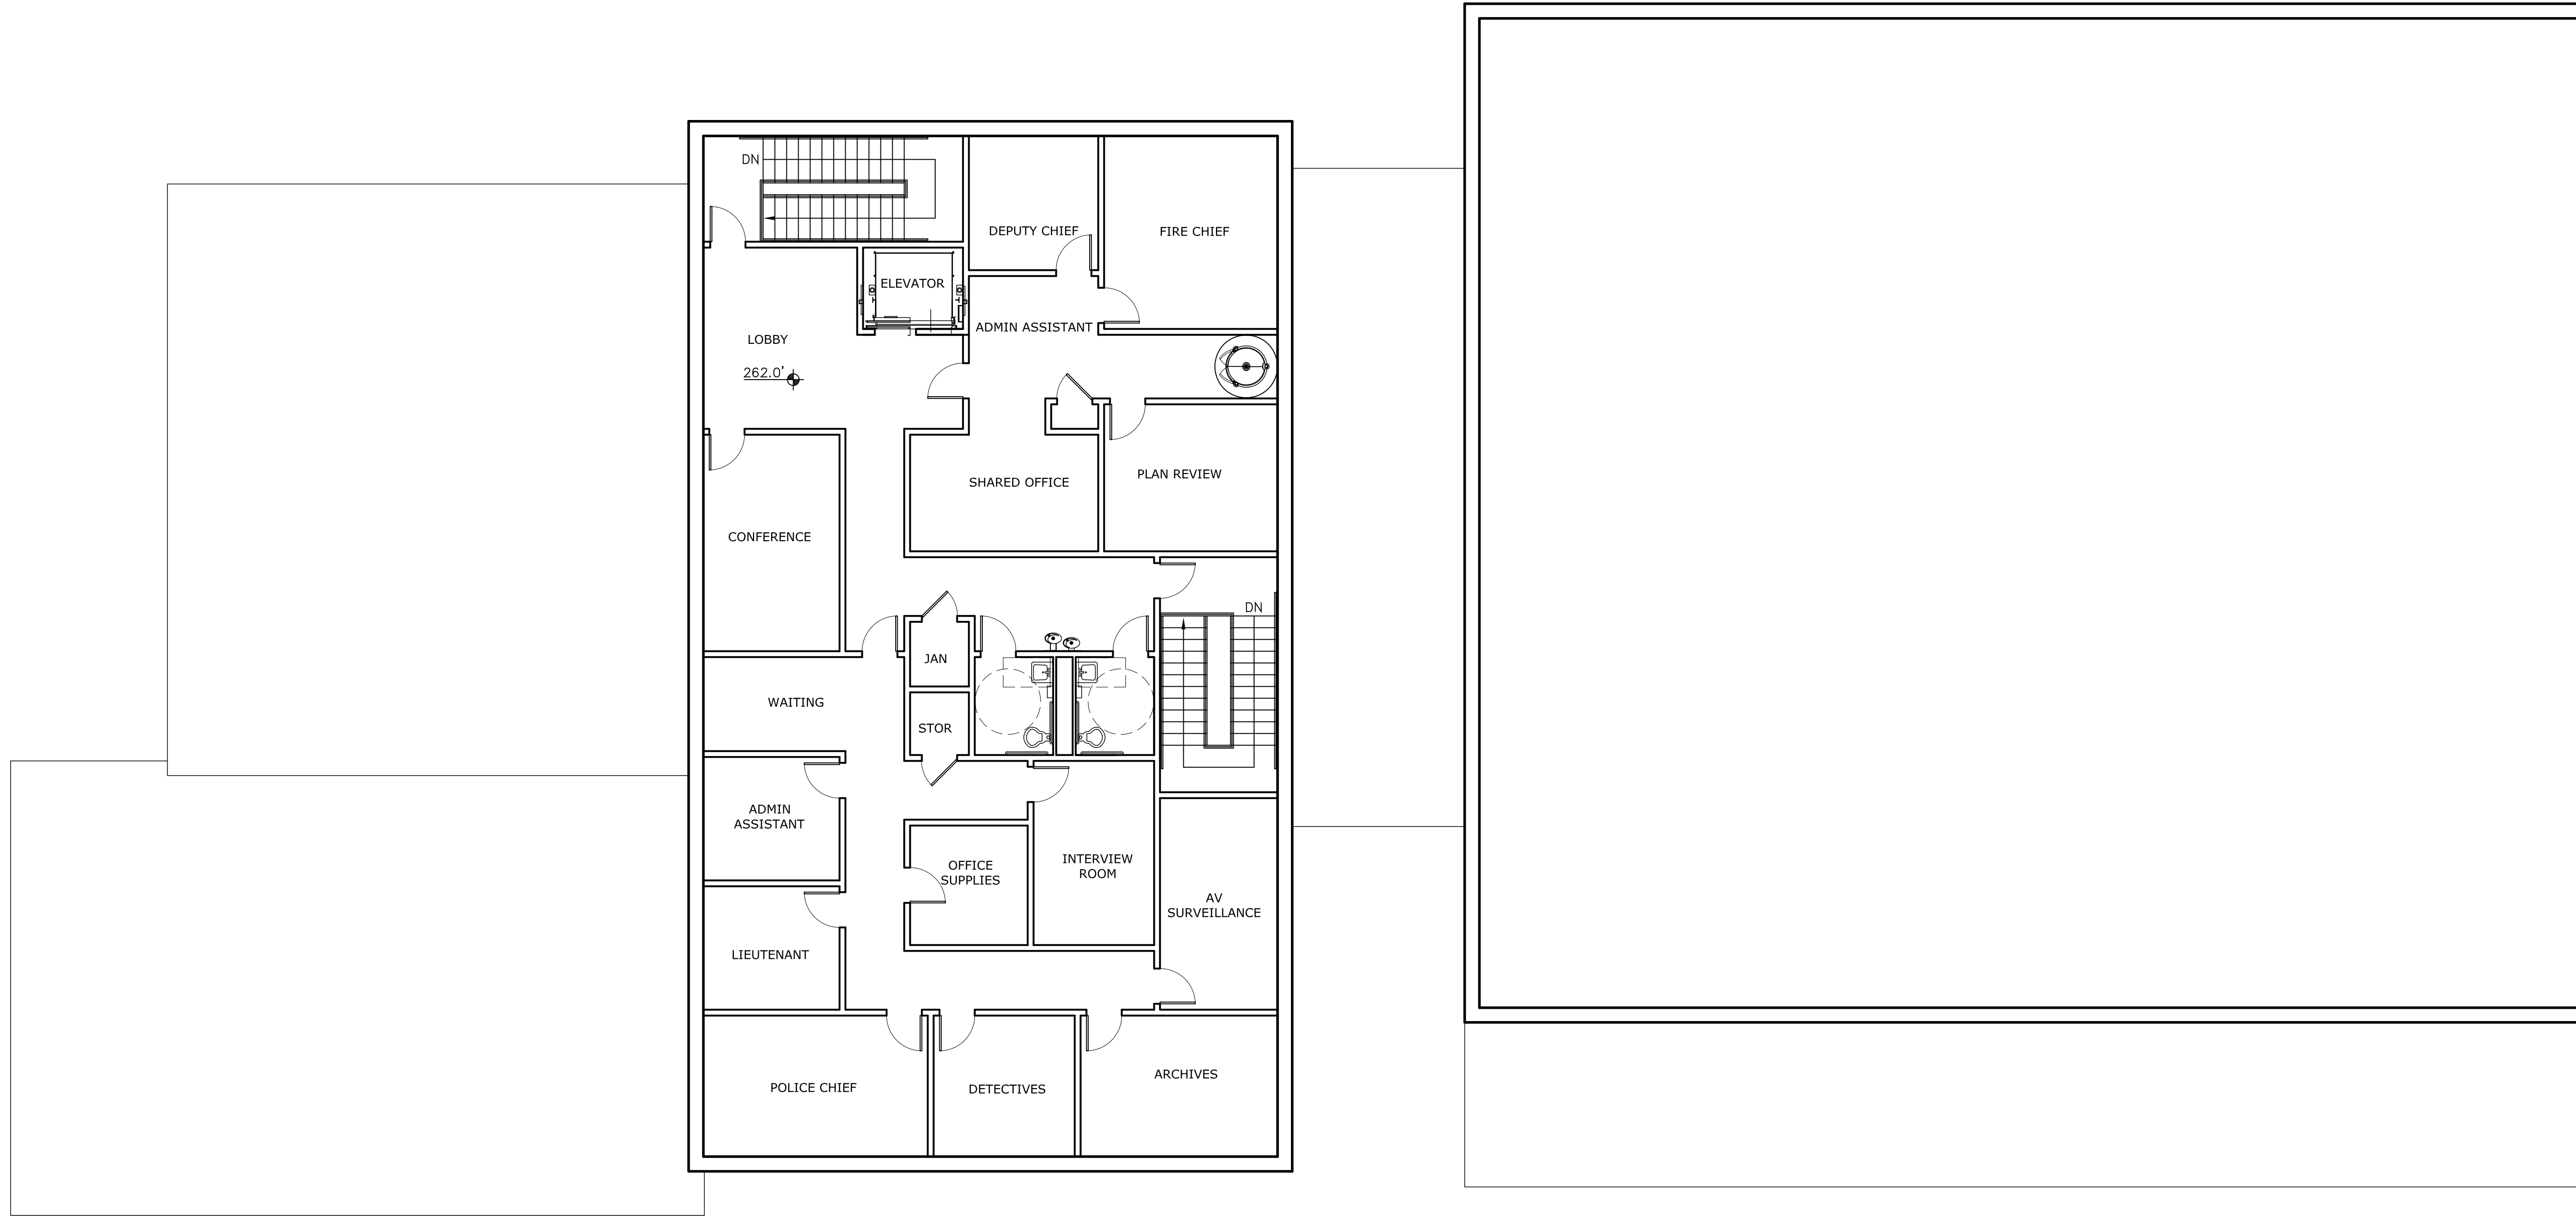

PLAN SECOND FLOOR PLAN - OPTION C2
 1/8" = 1'-0"


1

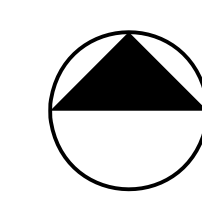

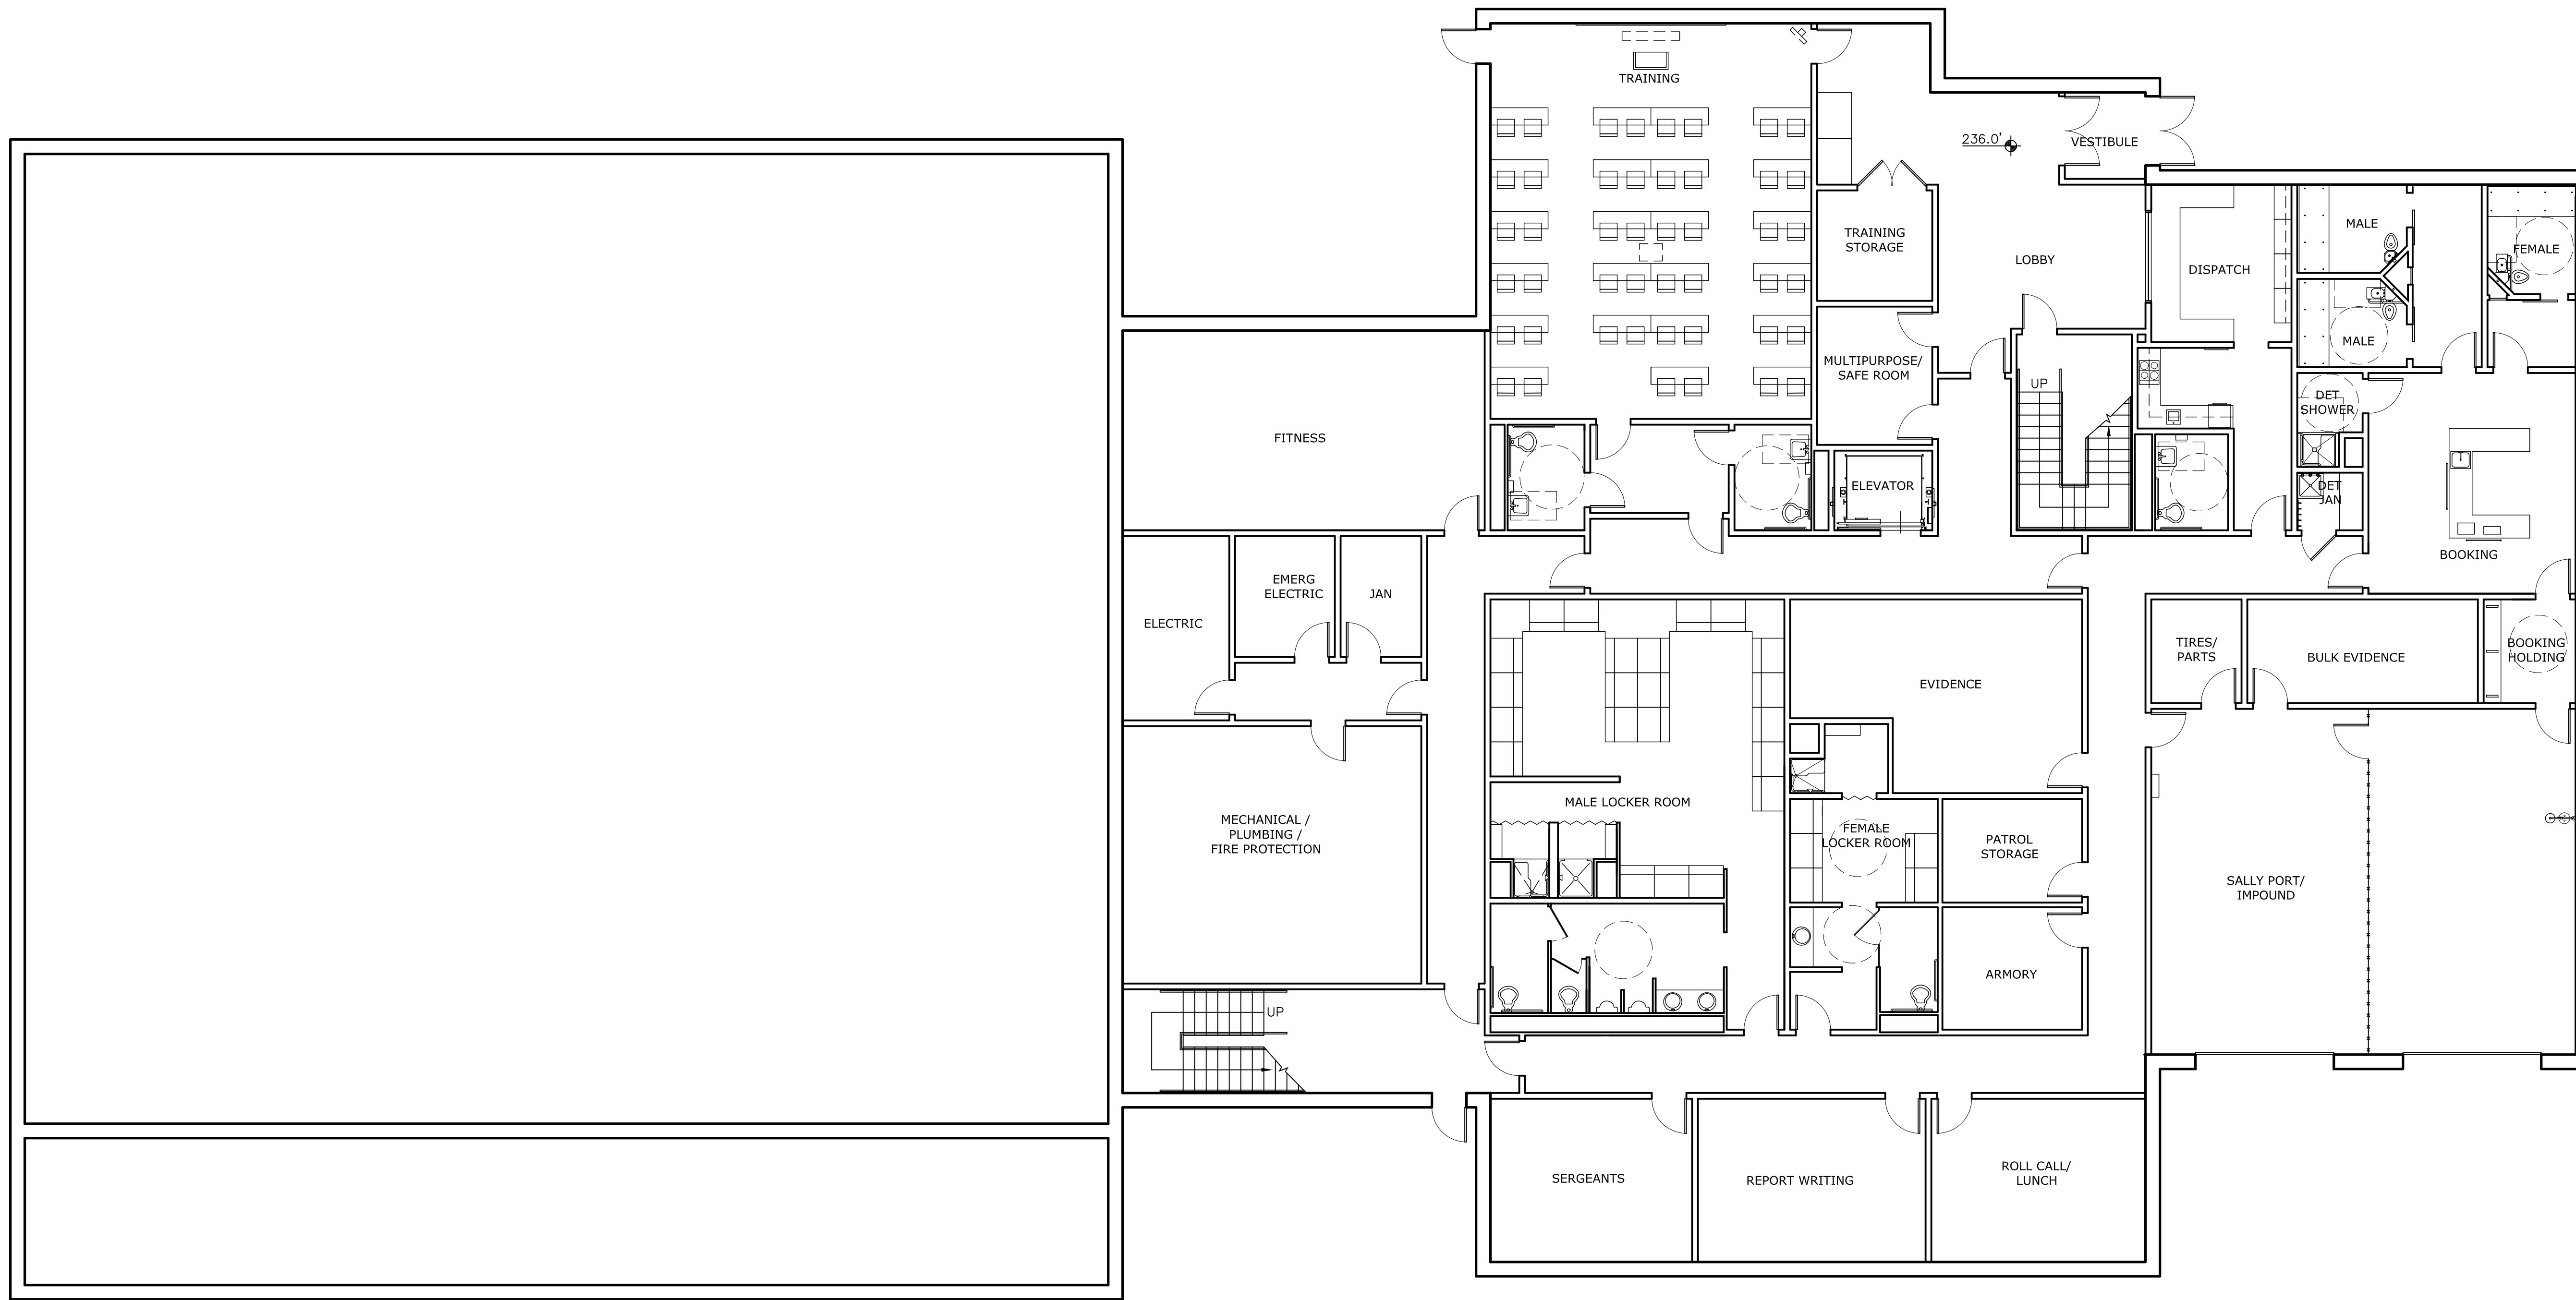

PLAN FIRST FLOOR PLAN - OPTION G2
1/8" = 1'-0"

1

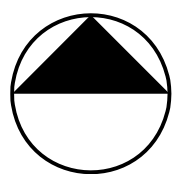


Project
BOXBOROUGH PUBLIC SAFETY FACILITY
502 + 520 MASSACHUSETTS AVE
BOXBOROUGH, MA 01719
TOWN OF BOXBOROUGH
BOXBOROUGH, MA 01719

1/8" = 1'-0"
FIRST FLOOR PLAN - OPTION G2

21509
CONCEPTUAL DESIGN
G2-101


G2-101

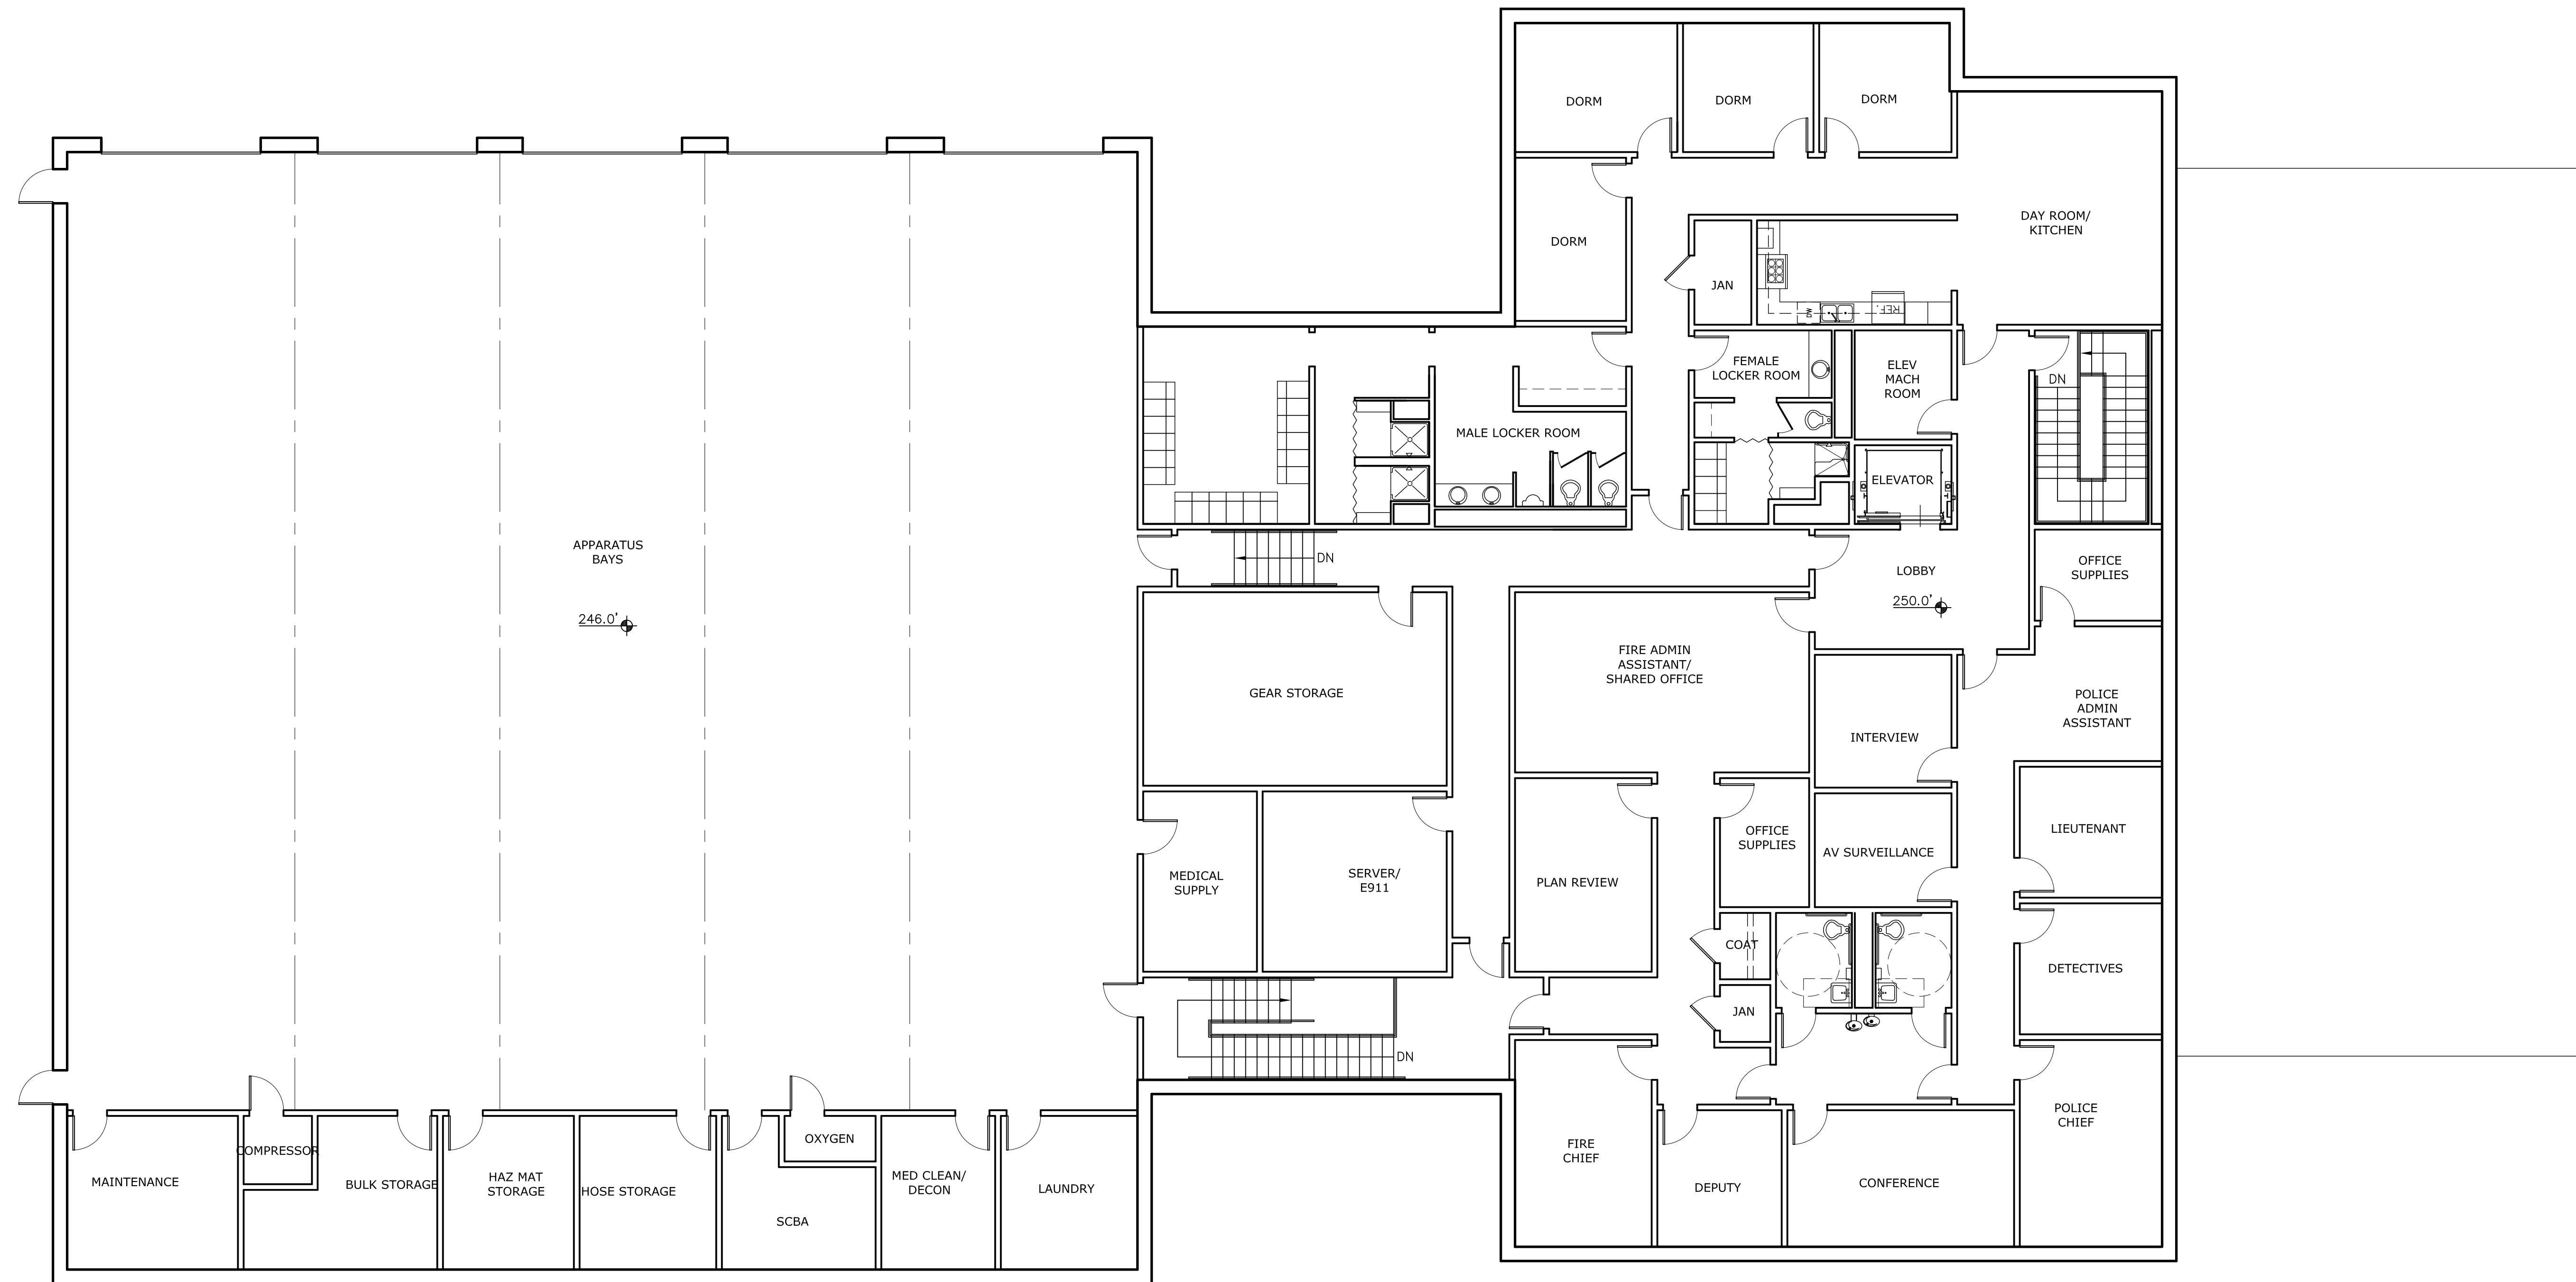

Project
BOXBOROUGH PUBLIC SAFETY FACILITY
 502 + 520 MASSACHUSETTS AVE
 BOXBOROUGH, MA 01719
 TOWN OF BOXBOROUGH
 BOXBOROUGH, MA 01719

PLAN SECOND FLOOR PLAN - OPTION G2
 1/8" = 1'-0"


1

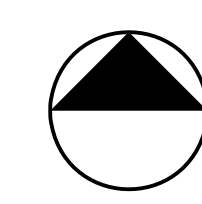

SECOND FLOOR PLAN - OPTION G2

AJD	JMS
Drawn by	Created by
02 FEB 2016	
02	
21509	
Job number	
CONCEPTUAL DESIGN	
Drawing set	
Drawing number	

G2-102

 


35 Medford Street
 Somerville, MA 02143
 T: 617.776.6545
 F: 617.776.6678
 www.hktarchitects.com

Number	Revision	Date


Registrations

Consultants

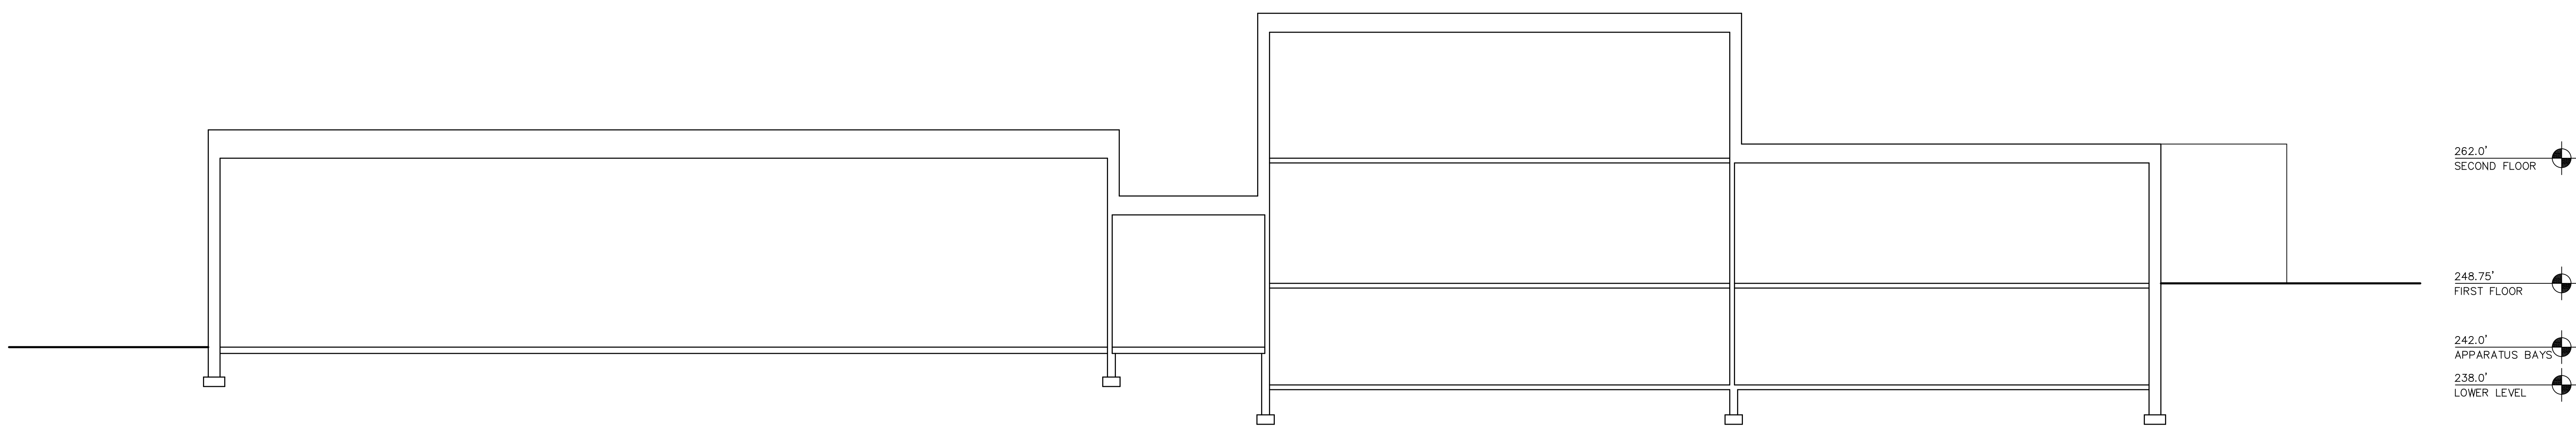

SECT BUILDING SECTION - OPTION C2
 1/8" = 1'-0"

2

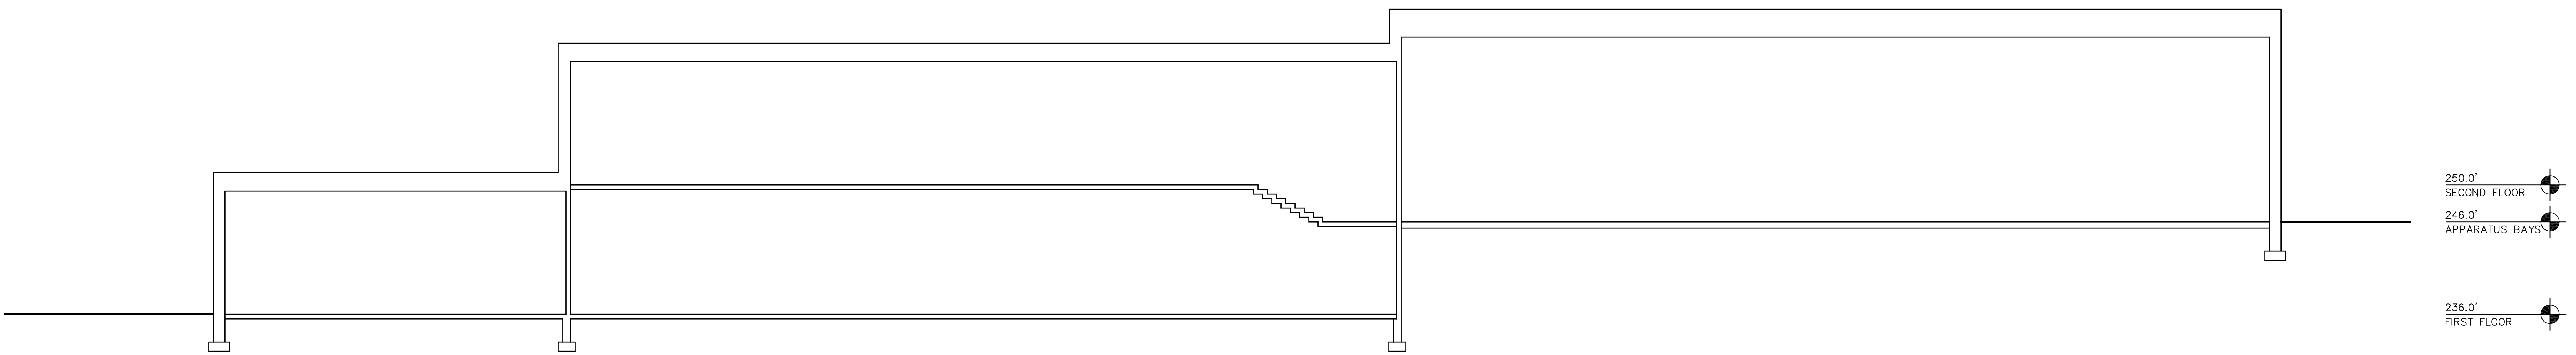

SECT BUILDING SECTION - OPTION G2
 1/8" = 1'-0"

1

Project
BOXBOROUGH PUBLIC SAFETY FACILITY
 502 + 520 MASSACHUSETTS AVE
 BOXBOROUGH, MA 01719
 TOWN OF BOXBOROUGH
 BOXBOROUGH, MA 01719

Building Title
BUILDING SECTIONS - OPTIONS C2 AND G2

AJD	JMS
Drawn by	Created by
02 FEB 2016	
02	
21509	
Job number	
CONCEPTUAL DESIGN	
Drawing set	
Drawing number	

A-400