


PLAN FIRST FLOOR PLAN - OPTION G2
1/8" = 1'-0"

1

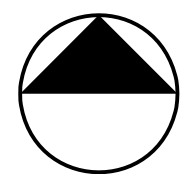

35 Medford Street
Somerville, MA 02143
T: 617.776.6545
F: 617.776.6678
www.hktarchitects.com

Number	Revision	Date

Registrations



Consultants

Project
BOXBOROUGH PUBLIC SAFETY FACILITY
502+520 MASSACHUSETTS AVE
BOXBOROUGH, MA 01719
TOWN OF BOXBOROUGH
BOXBOROUGH, MA 01719

Drawing Title
FIRST FLOOR PLAN - OPTION G2


AJD	JMS
Drawn by	Checked by
01 MARCH 2016	
Date	
21509	
Job Number	
CONCEPTUAL DESIGN	
Drawing Set	
Drawing number	

G2-101

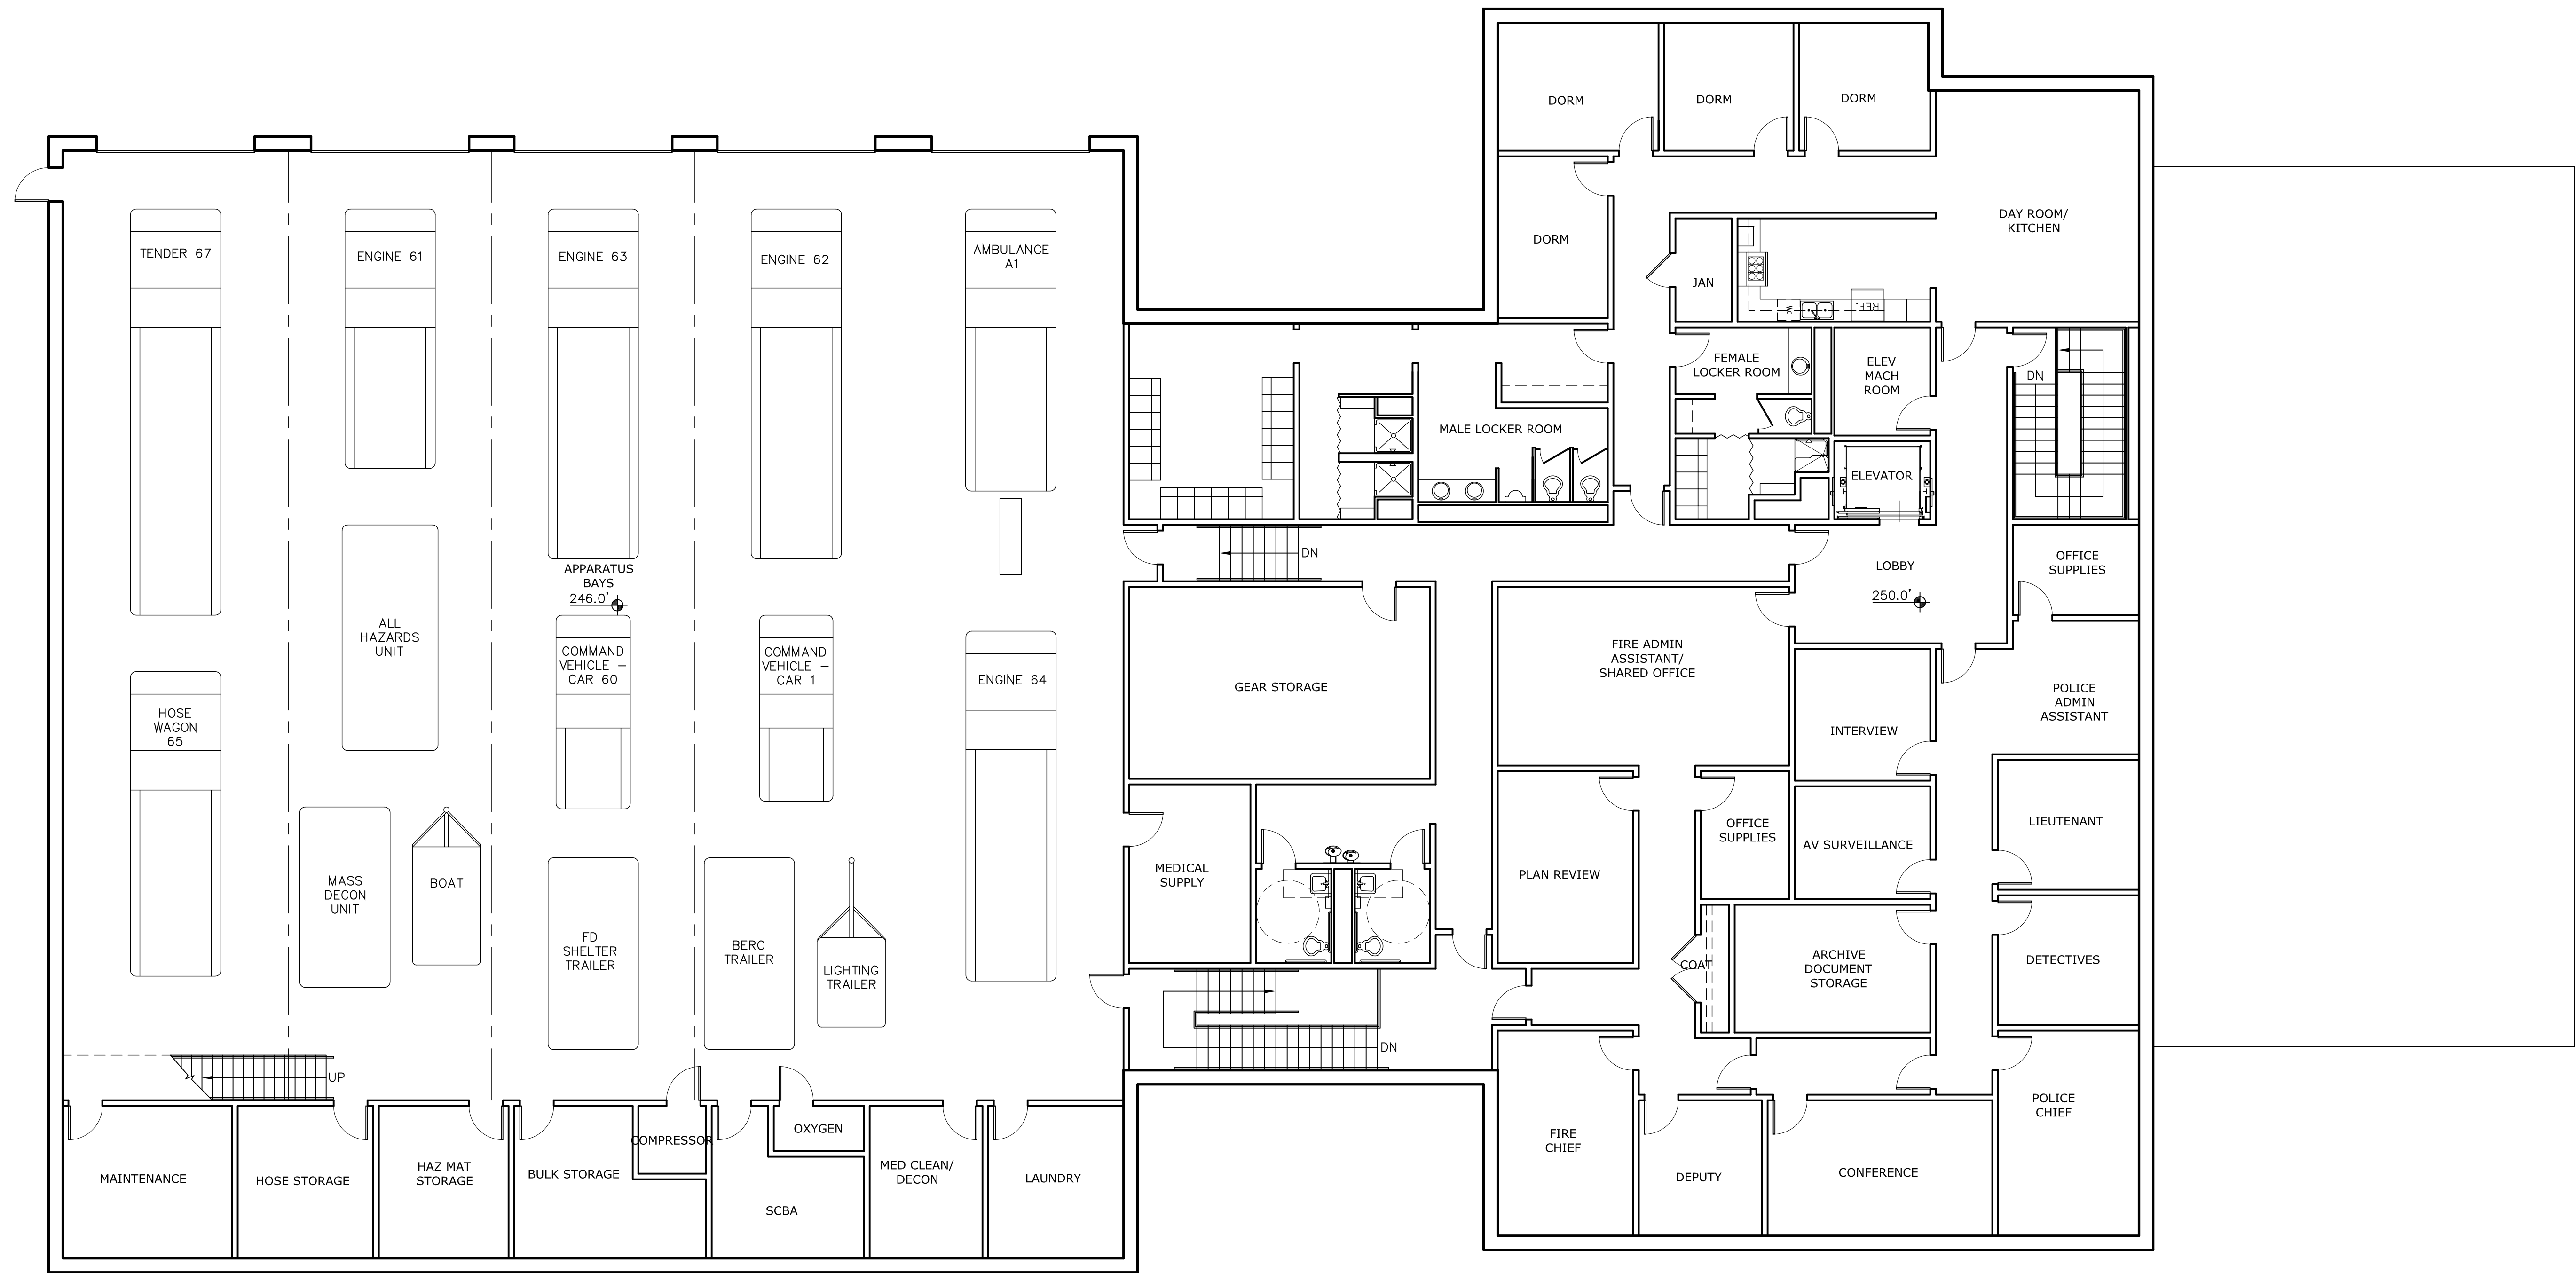 


PLAN SECOND FLOOR PLAN - OPTION G2
1/8" = 1'-0"

1

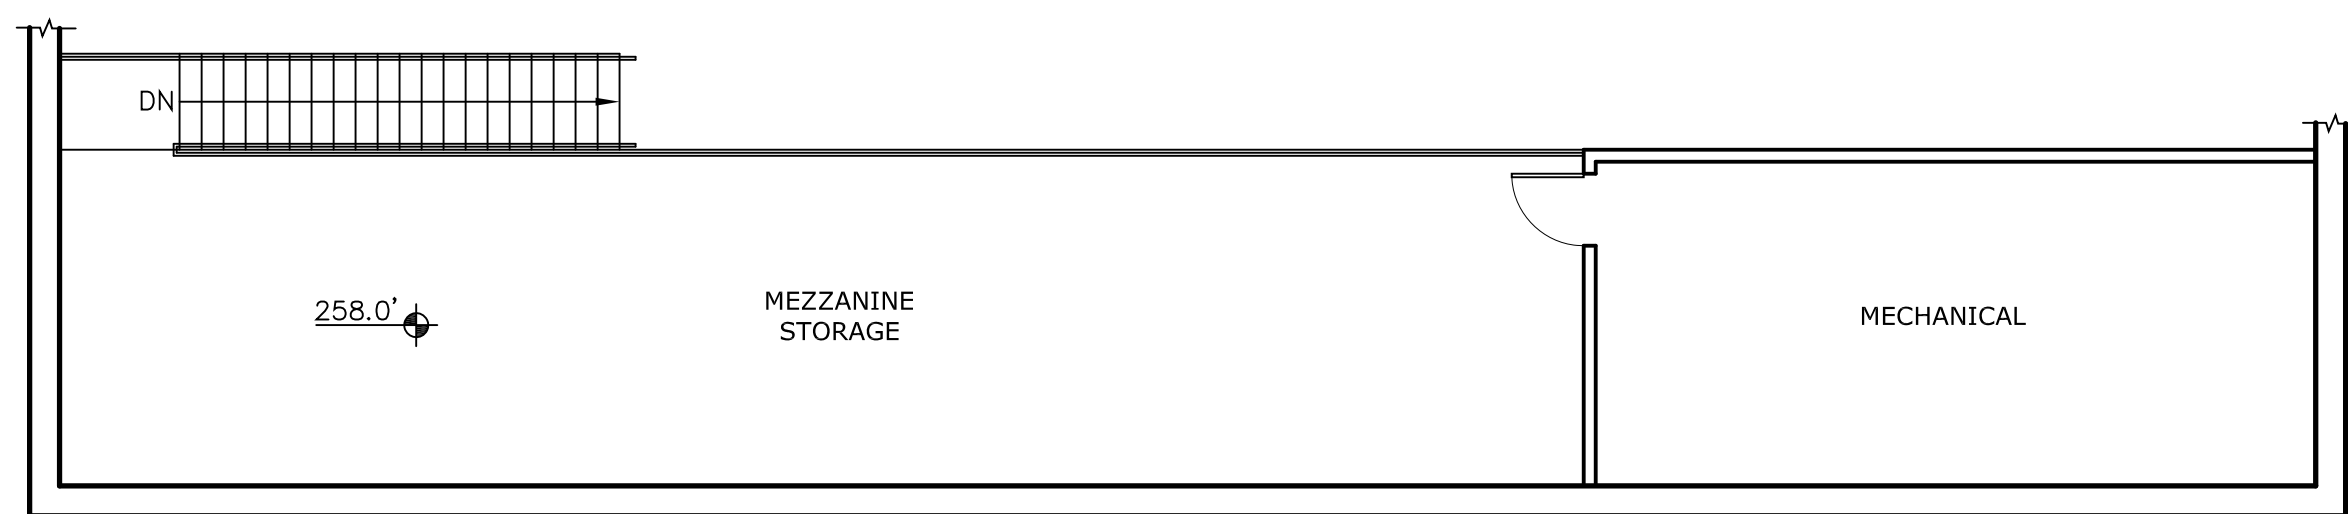

PLAN MEZZANINE PLAN - OPTION G2
1/8" = 1'-0"

2

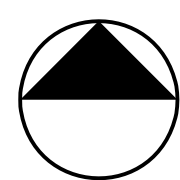

35 Medford Street
Somerville, MA 02143
T: 617.776.6545
F: 617.776.6678
www.hktarchitects.com

Number Revision Date

Registrations

Consultants

Project
BOXBOROUGH PUBLIC SAFETY FACILITY
502+520 MASSACHUSETTS AVE
BOXBOROUGH, MA 01719
TOWN OF BOXBOROUGH
BOXBOROUGH, MA 01719

Drawing Title
SECOND FLOOR PLAN - OPTION G2


AJD JMS
Drawn by Created by
01 MARCH 2016
Size
21509
Job Number
CONCEPTUAL DESIGN
Drawing Set
Drawing number

G2-102




ELEV NORTH ELEVATION - SCHEME A
1/8" = 1'-0"

4

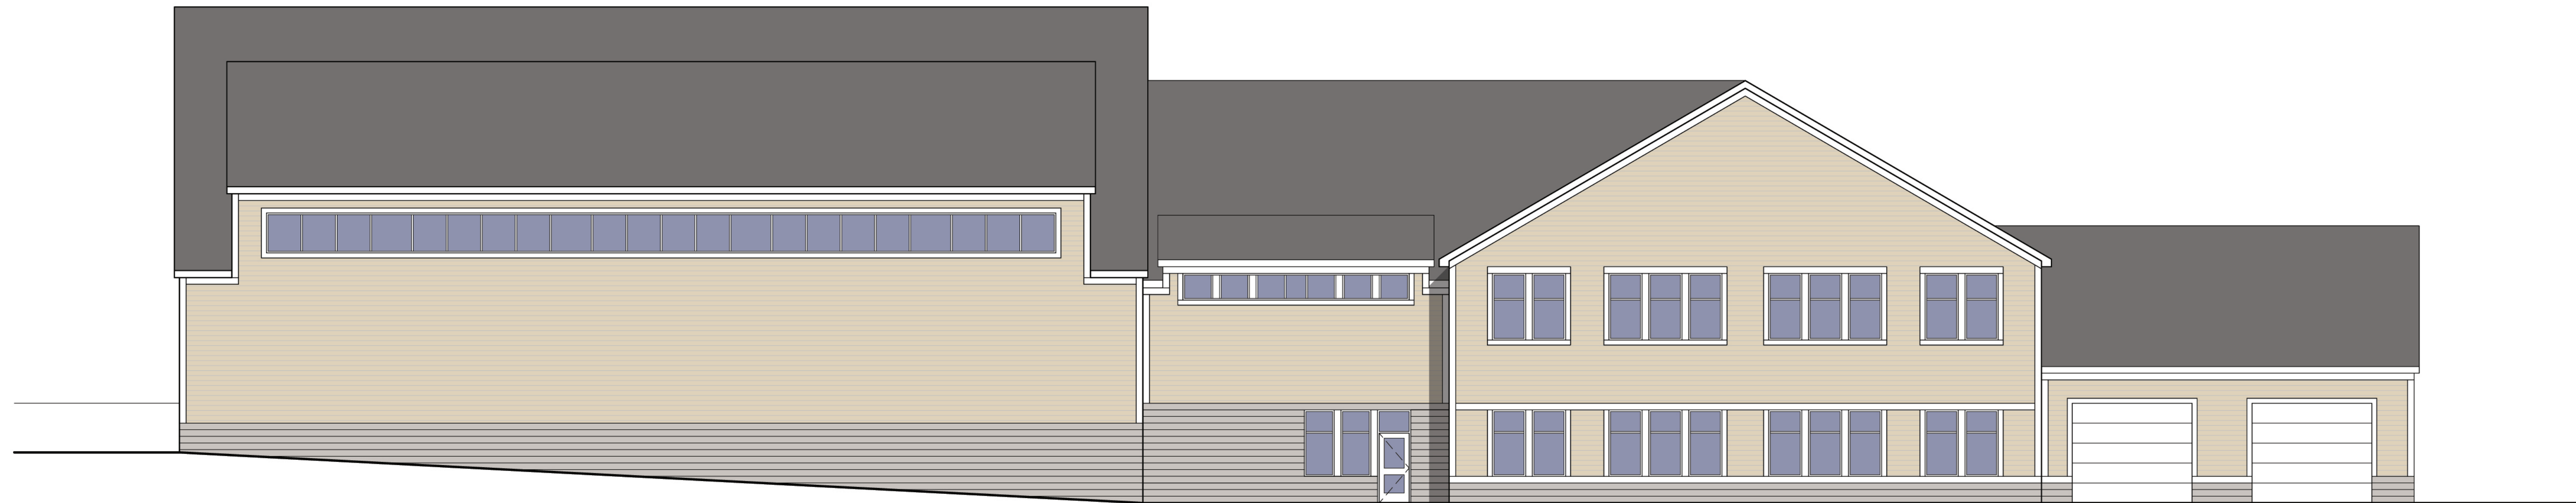


ELEV SOUTH ELEVATION - SCHEME A
1/8" = 1'-0"

3

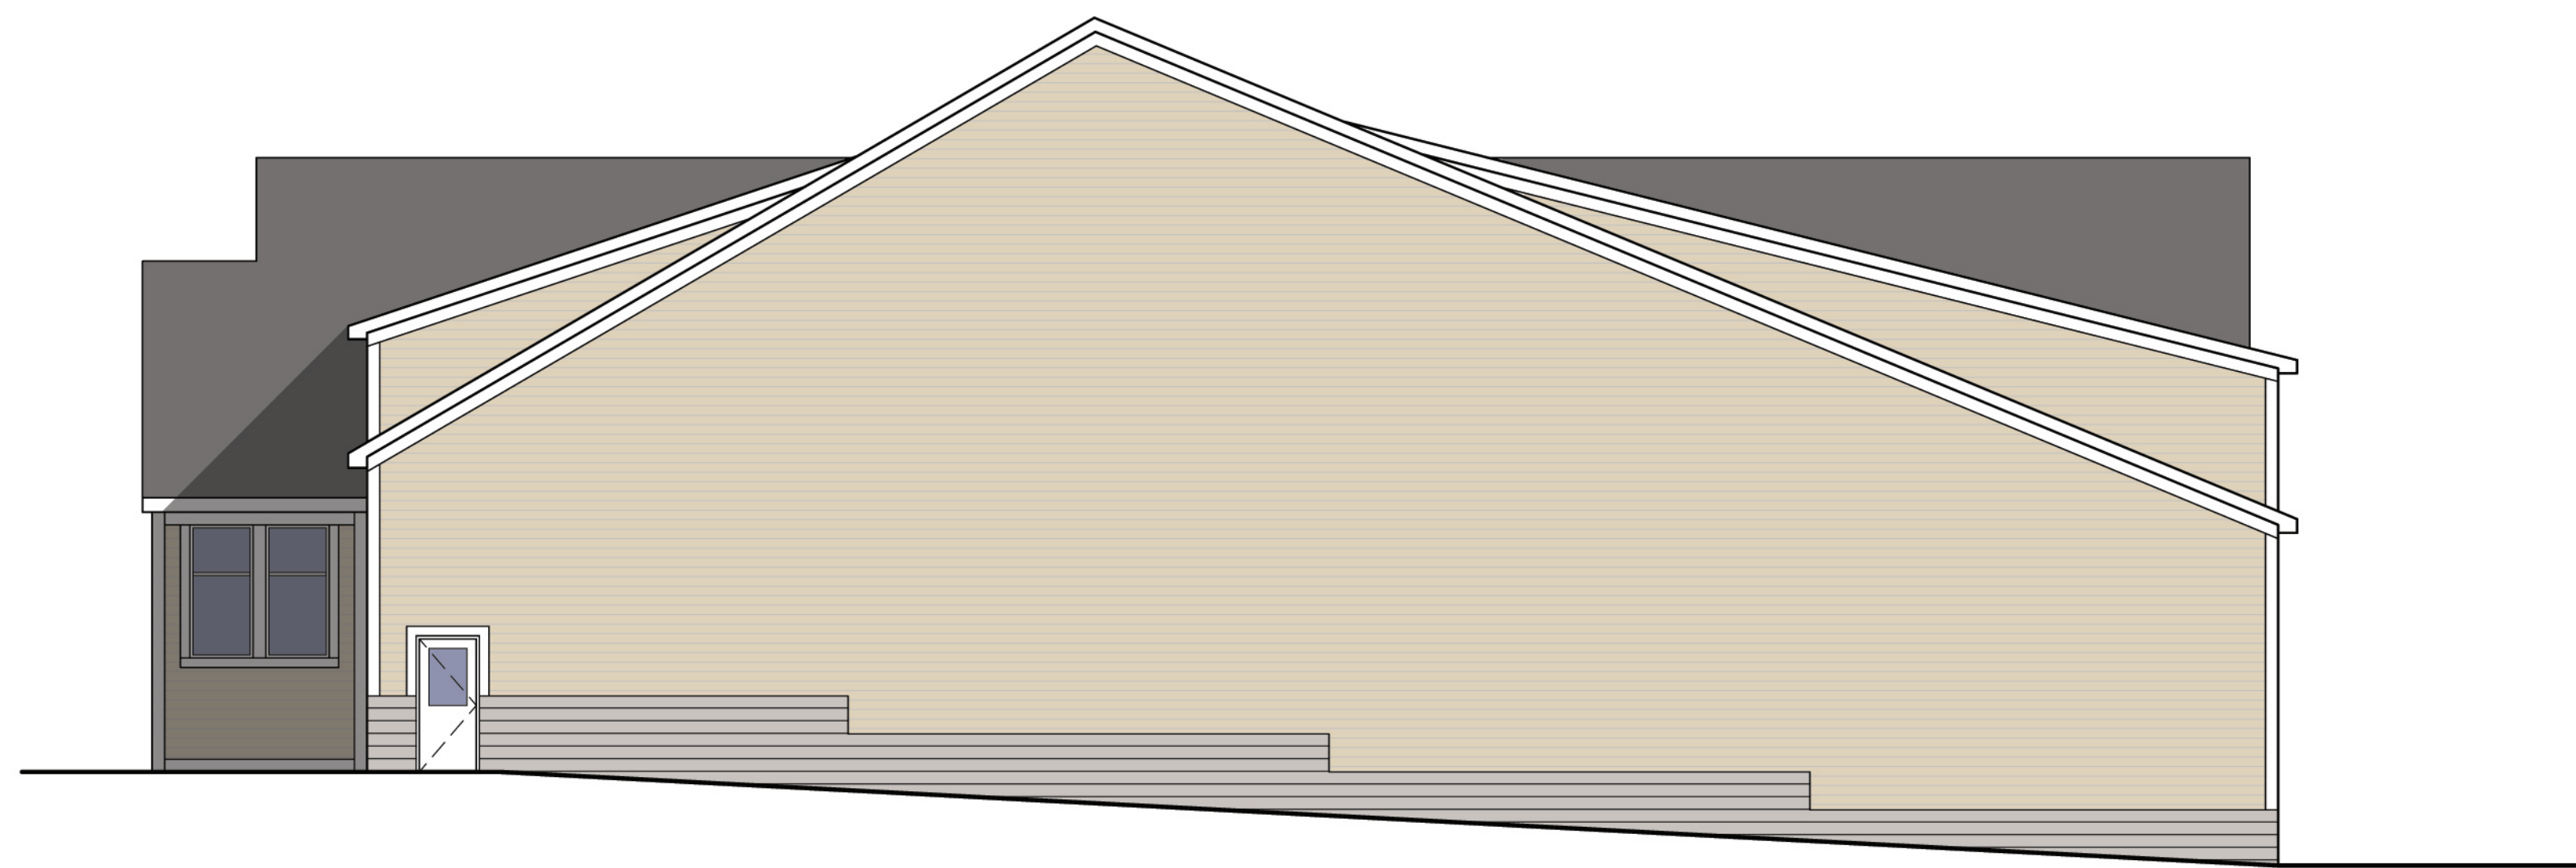

ELEV WEST ELEVATION - SCHEME A
1/8" = 1'-0"

2

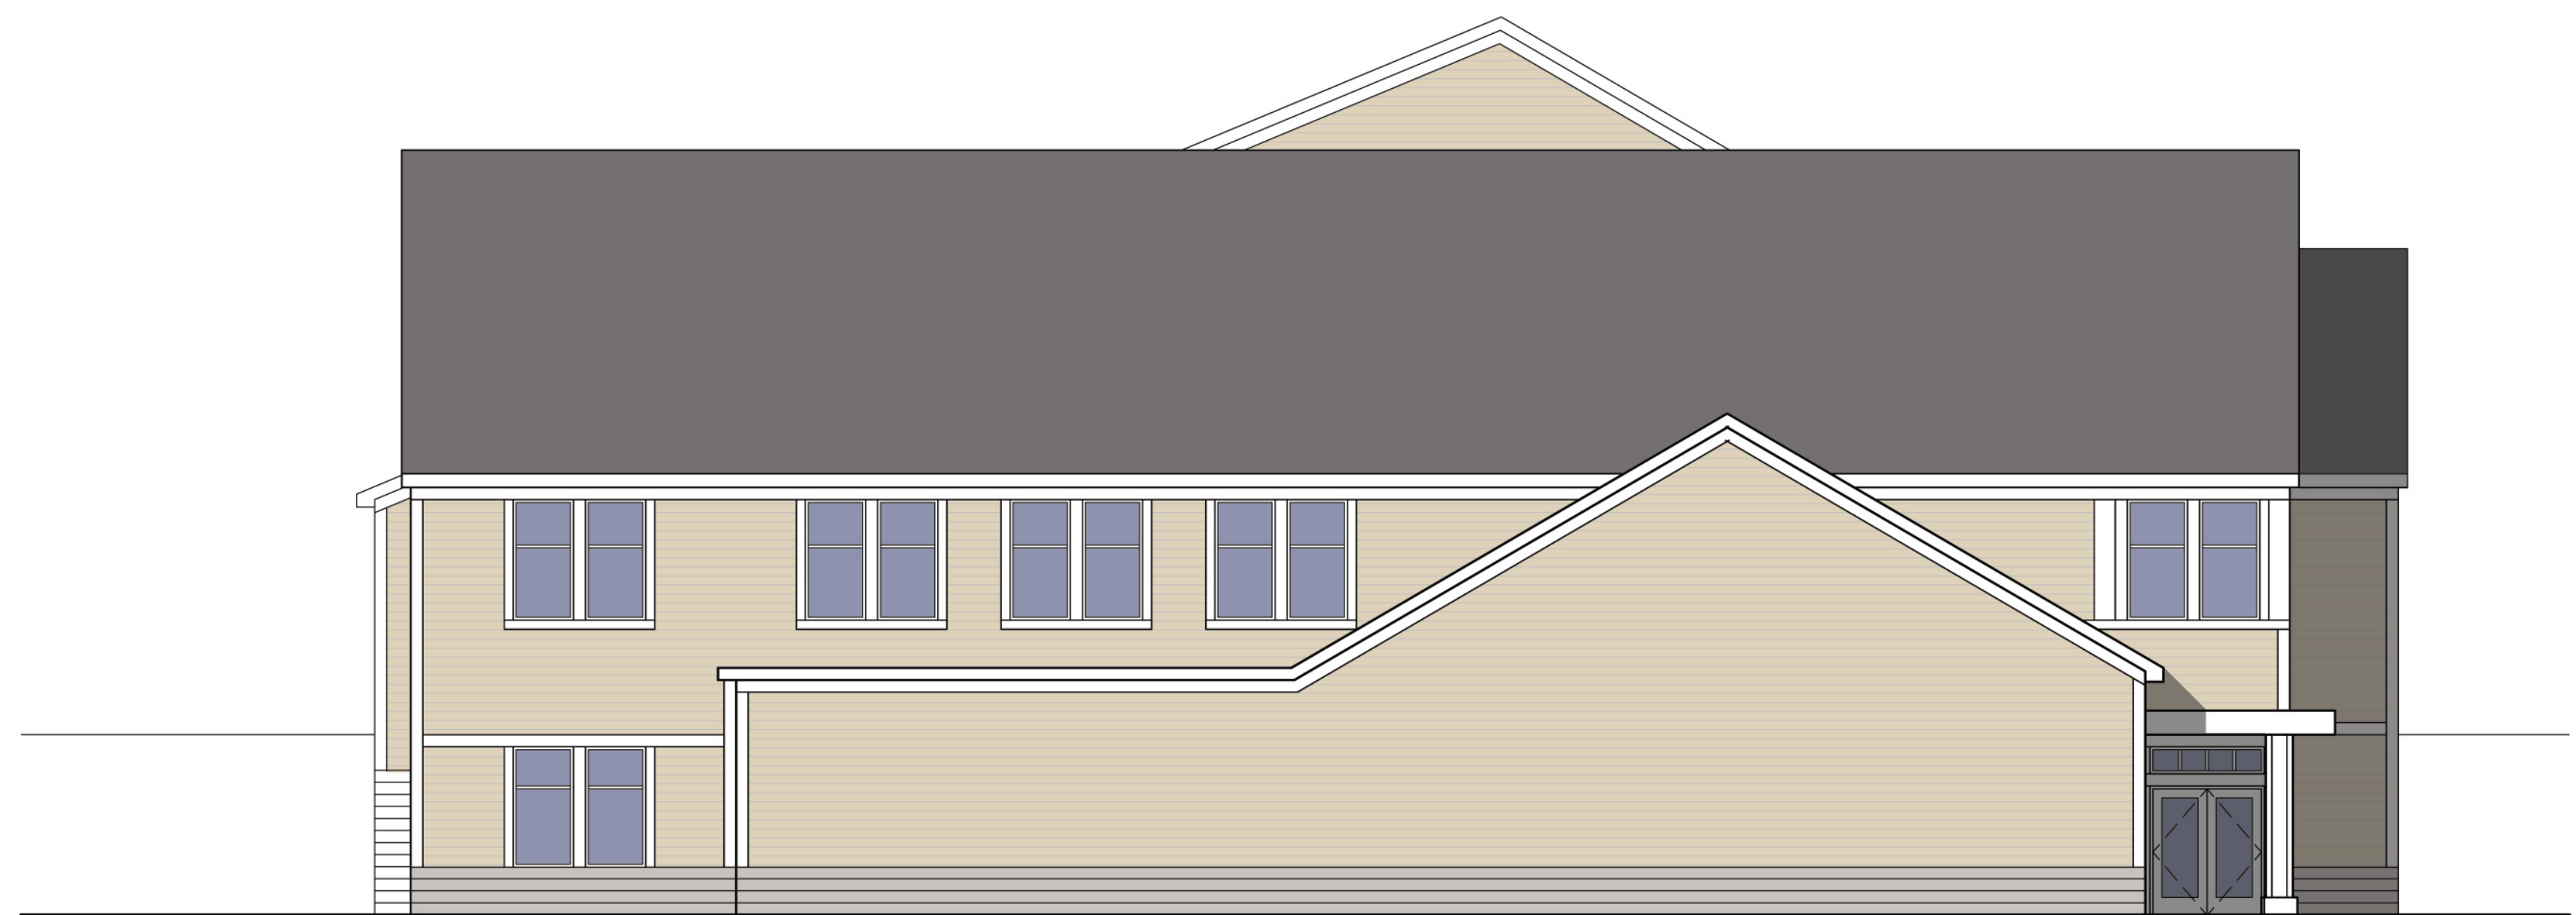

ELEV EAST ELEVATION - SCHEME A
1/8" = 1'-0"

1



35 Medford Street
Somerville, MA 02143
T: 617.776.6545
F: 617.776.6678
www.hktarchitects.com

Number	Revision	Date

Registrations

Consultants

Project
BOXBOROUGH PUBLIC SAFETY FACILITY
502+520 MASSACHUSETTS AVE
BOXBOROUGH, MA 01719
TOWN OF BOXBOROUGH
BOXBOROUGH, MA 01719

Drawing Title
EXTERIOR ELEVATIONS SCHEME A -
OPTION G2

AJD	JMS
Drawn by	Checked by
01 MARCH 2016	
Date	
21509	
Job number	
CONCEPTUAL DESIGN	
Drawing set	
Drawing number	

G2-301A



35 Medford Street
Somerville, MA 02143
T: 617.776.6545
F: 617.776.6678
www.hktarchitects.com

Number	Revision	Date

Registrations


Consultants

Project
BOXBOROUGH PUBLIC SAFETY FACILITY
502+520 MASSACHUSETTS AVE
BOXBOROUGH, MA 01719
TOWN OF BOXBOROUGH
BOXBOROUGH, MA 01719

Drawing Title
EXTERIOR ELEVATIONS SCHEME B -
OPTION G2

AJD	JMS
Drawn by	Checked by
01 MARCH 2016	Date
21509	Job number
CONCEPTUAL DESIGN	Drawing set
	Drawing number

G2-301B

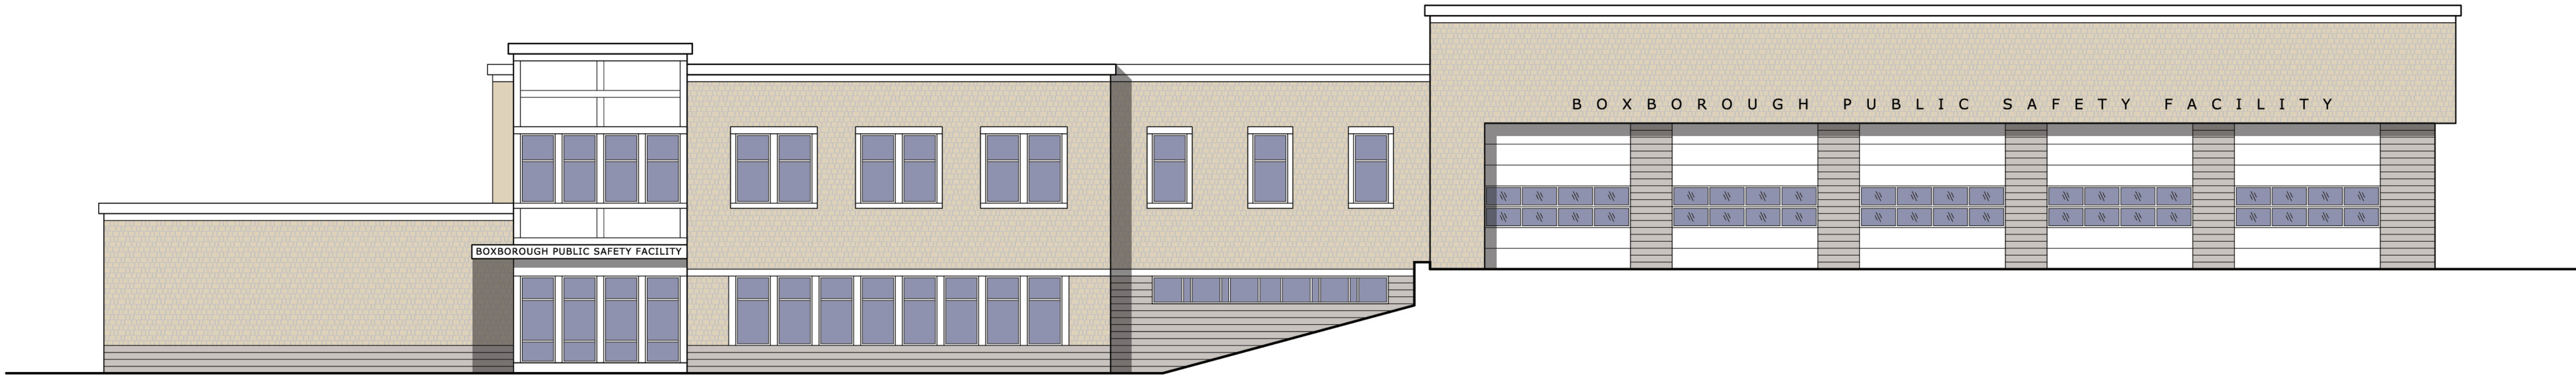


ELEV NORTH ELEVATION - SCHEME B
1/8" = 1'-0"

4




ELEV SOUTH ELEVATION - SCHEME B
1/8" = 1'-0"

3

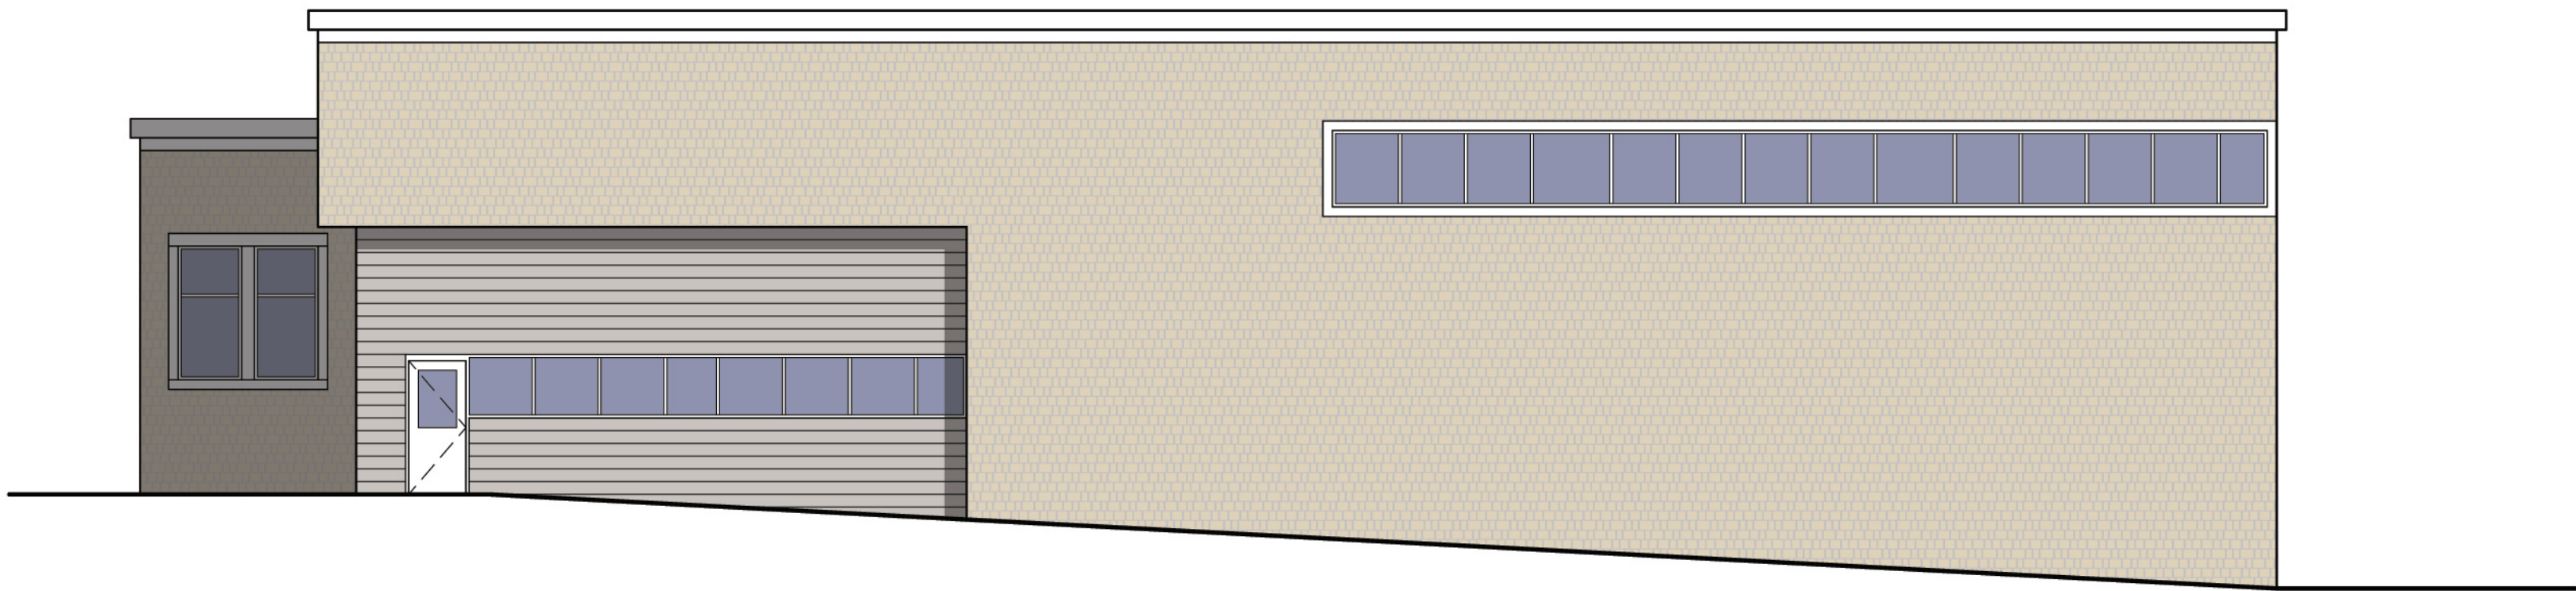

ELEV WEST ELEVATION - SCHEME B
1/8" = 1'-0"

2

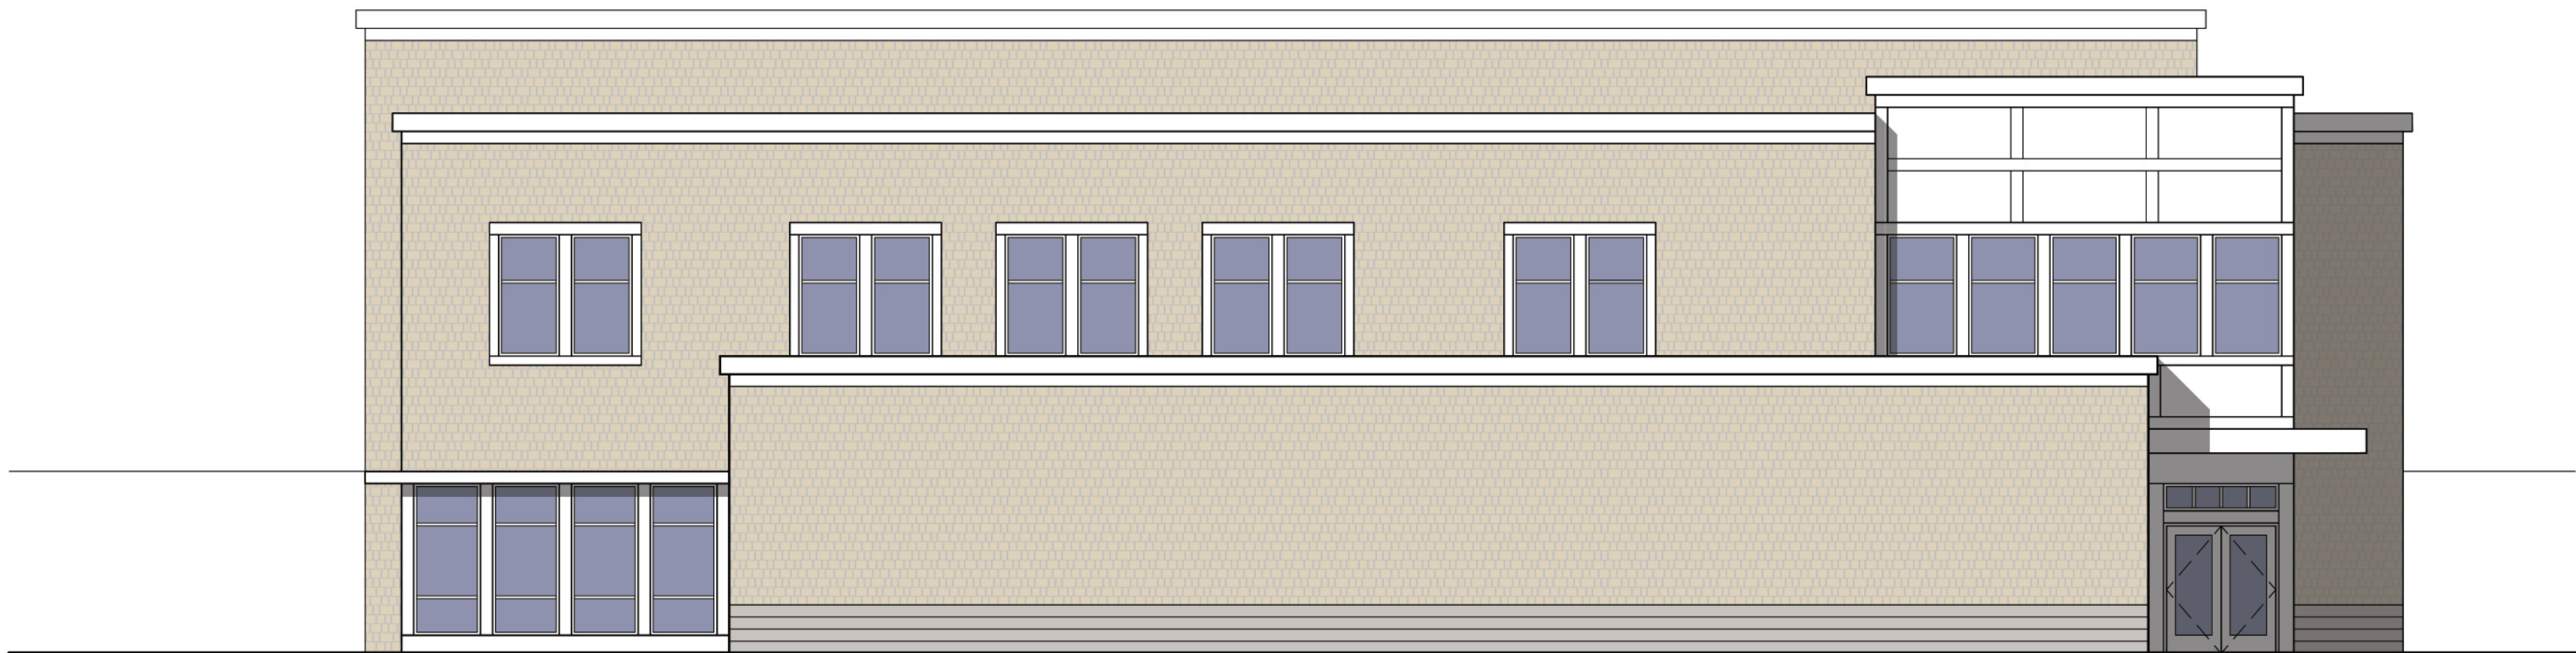

ELEV EAST ELEVATION - SCHEME B
1/8" = 1'-0"

1