


MASSACHUSETTS AVENUE

SUBCATCHMENT E-1

LEGEND:
 A ● B TIME OF CONCENTRATION
 ———— SUBCATCHMENT DIVIDE

SITE PLAN FOR 493 MASSACHUSETTS AVENUE IN BOXBOROUGH, MA.	
PRE-DEVELOPMENT DRAINAGE MAP FOR: ACTON-BOXBOROUGH REGIONAL SCHOOL DISTRICT SCALE: 1"=20' JANUARY 30, 2019	
STAMSKI AND McNARY, INC. 1000 MAIN STREET ACTON, MASS. ENGINEERING - PLANNING - SURVEYING	
SM-1323	(1323.SITE.C.dwg)

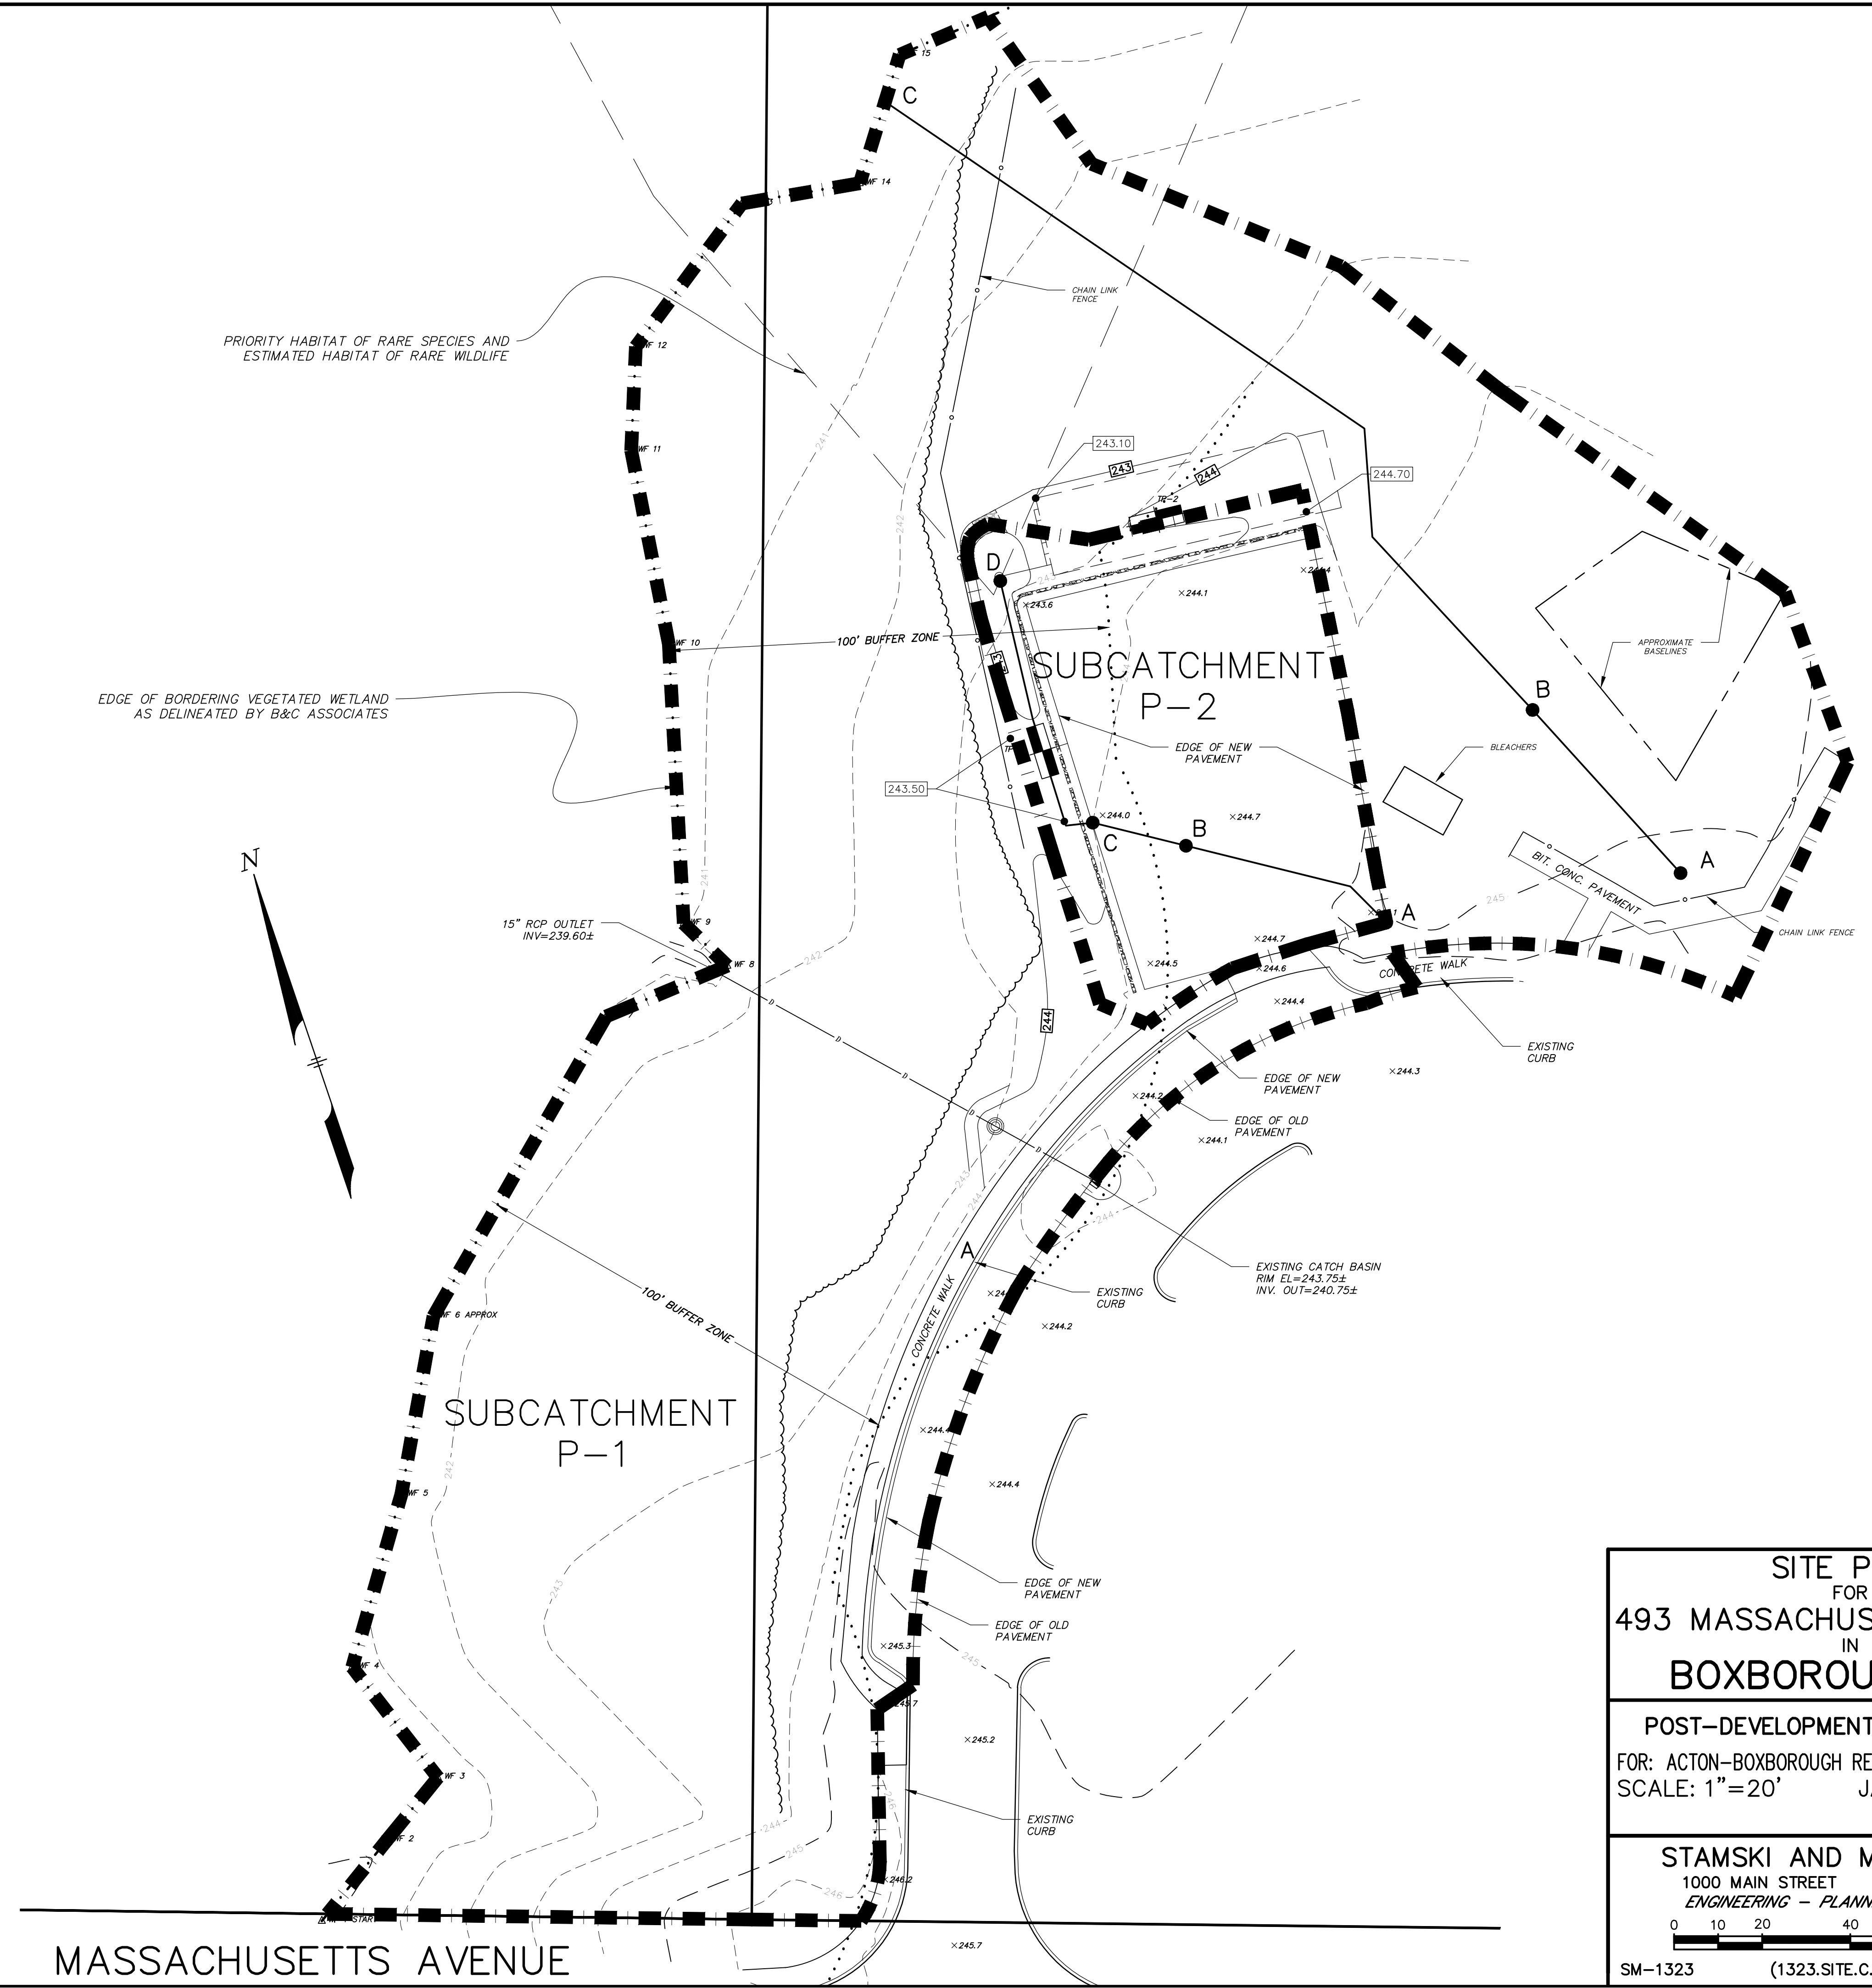

LEGEND:
 A ● B TIME OF CONCENTRATION
 - - - - - SUBCATCHMENT DIVIDE

SITE PLAN
 FOR
 493 MASSACHUSETTS AVENUE
 IN
 BOXBOROUGH, MA.

POST-DEVELOPMENT DRAINAGE MAP
 FOR: ACTON-BOXBOROUGH REGIONAL SCHOOL DISTRICT
 SCALE: 1"=20' JANUARY 30, 2019

STAMSKI AND McNARY, INC.
 1000 MAIN STREET ACTON, MASS.
 ENGINEERING - PLANNING - SURVEYING
 0 10 20 40 60 80 FT
 SM-1323 (1323.SITE.C.dwg)

MASSACHUSETTS AVENUE