
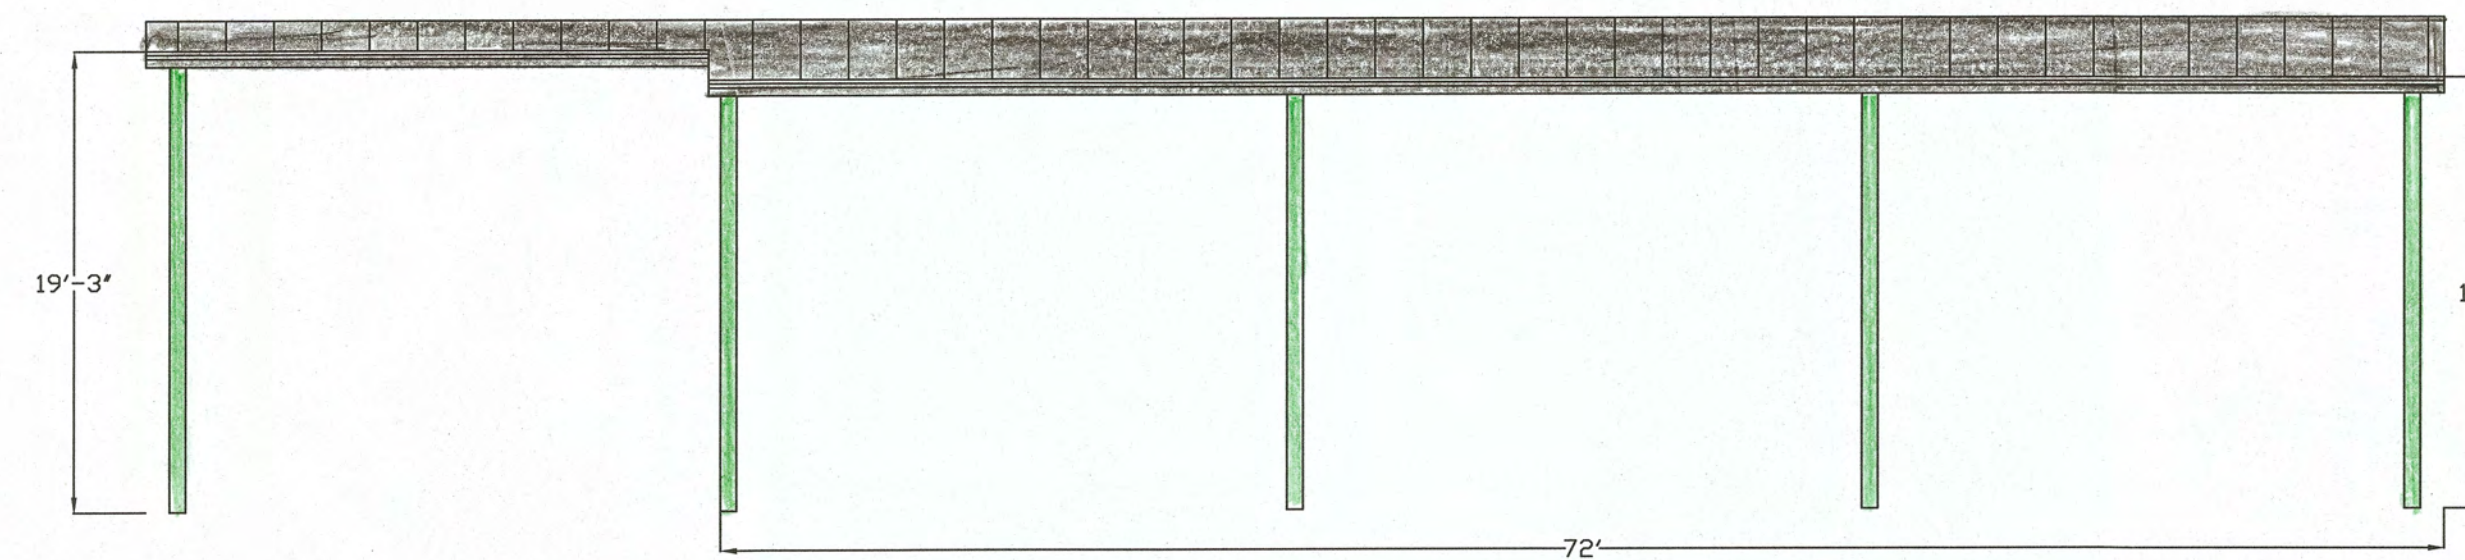
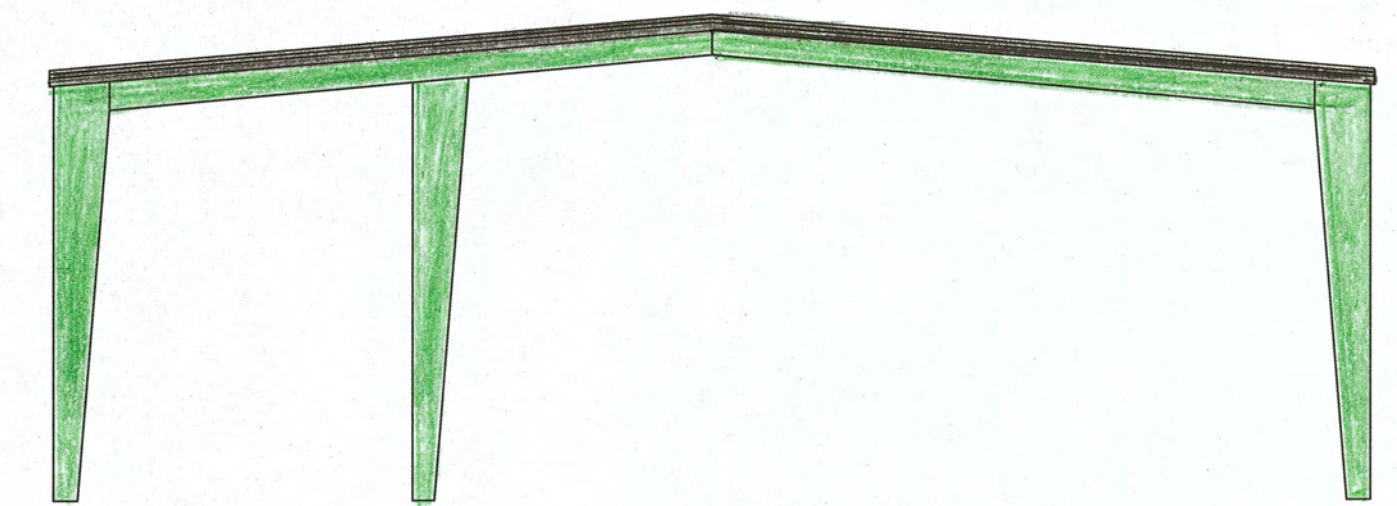
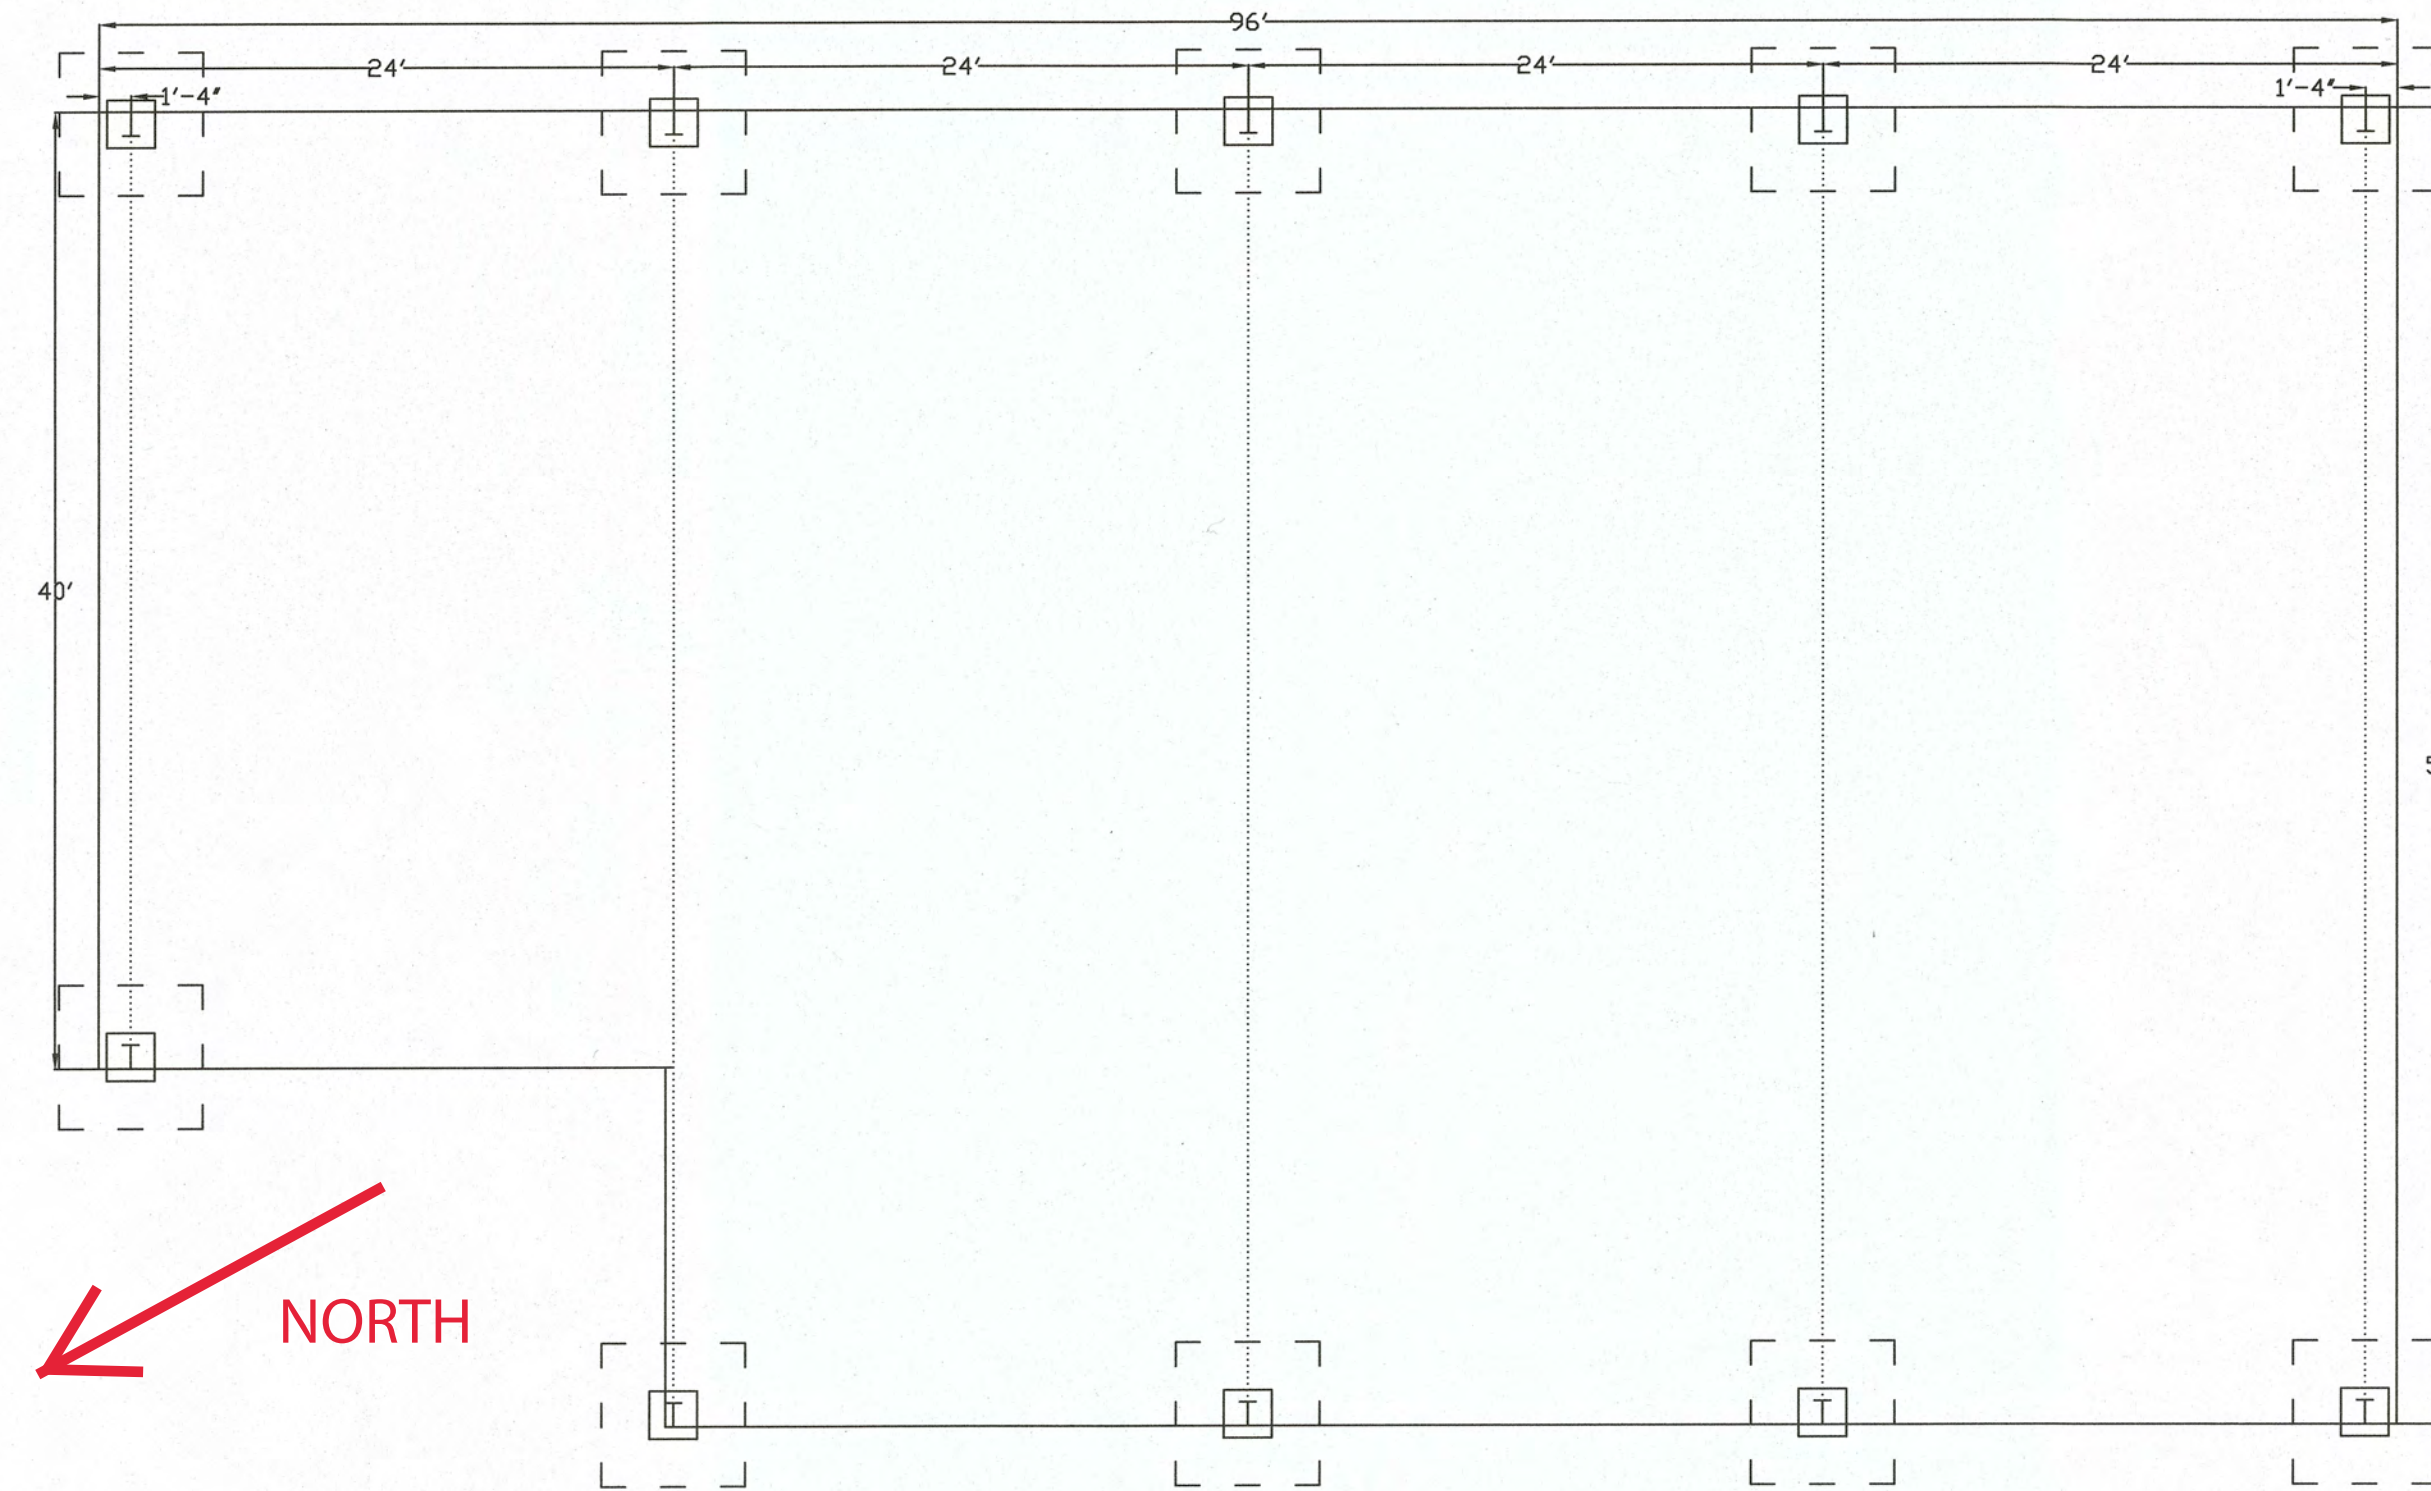
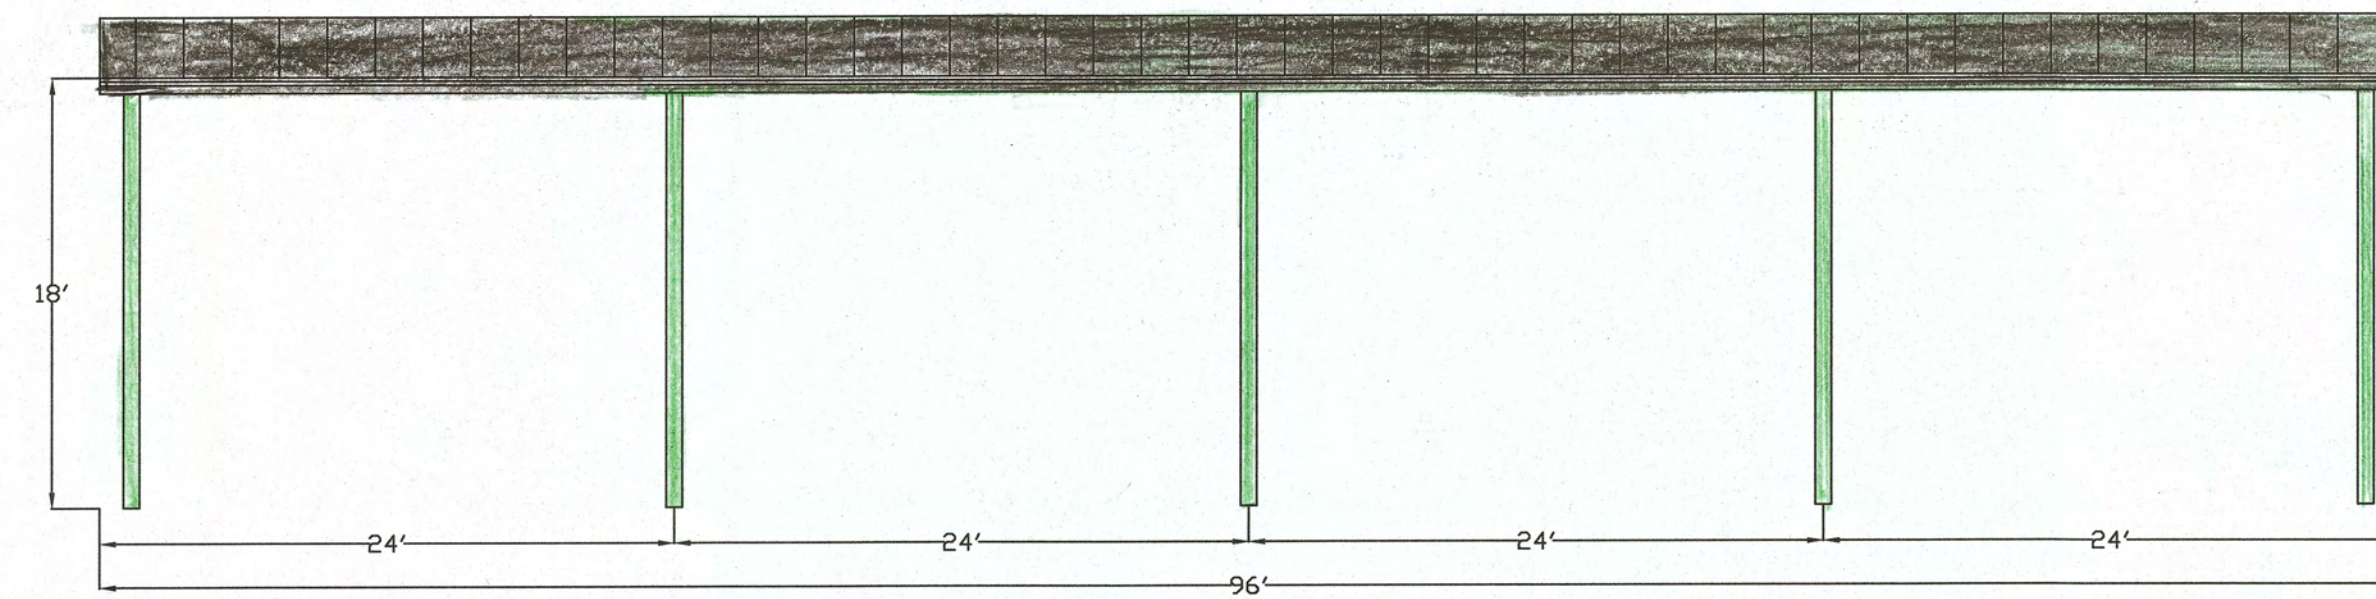


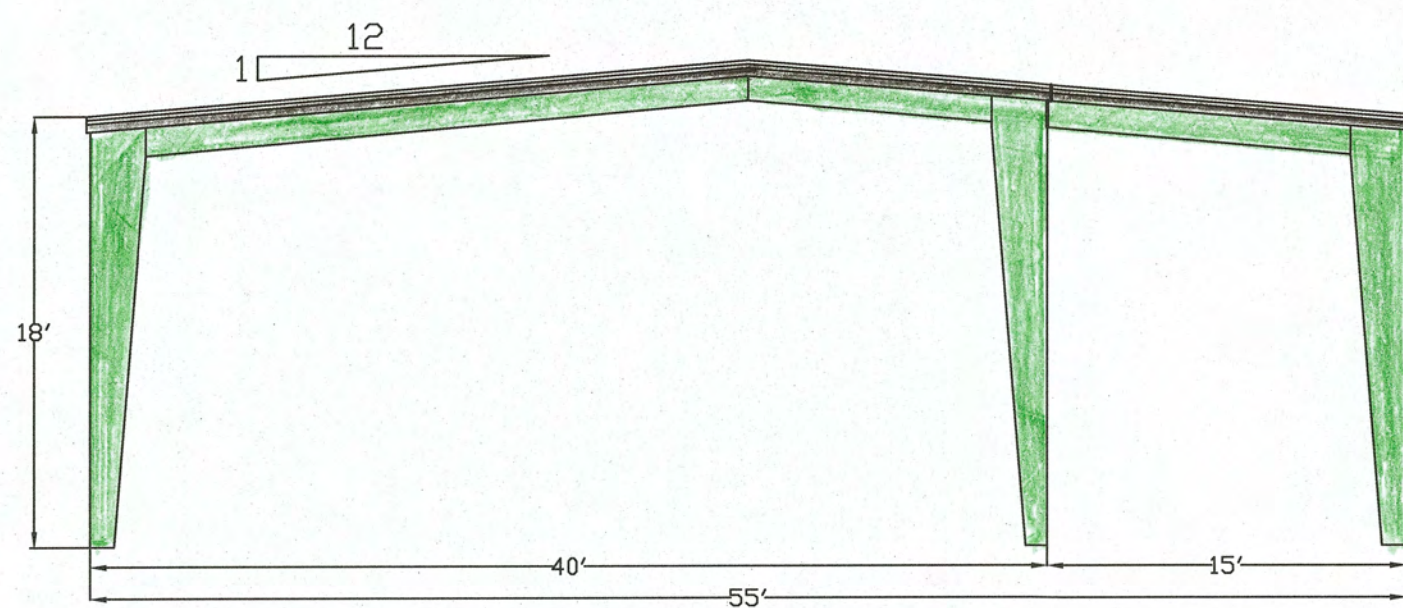

PROPERTY OF D. R. POULIN CONSTRUCTION CO. INC. FOR REVIEW PURPOSES ONLY			
SCALE 1/8"=1'		AJP CONSTRUCTION	
		D.R. POULIN CONSTRUCTION	
DATE 1-17-20		REVISION 3-18-20	
		DRN. BY SMP	
ACCESSORY ROOF STRUCTURE			A-1