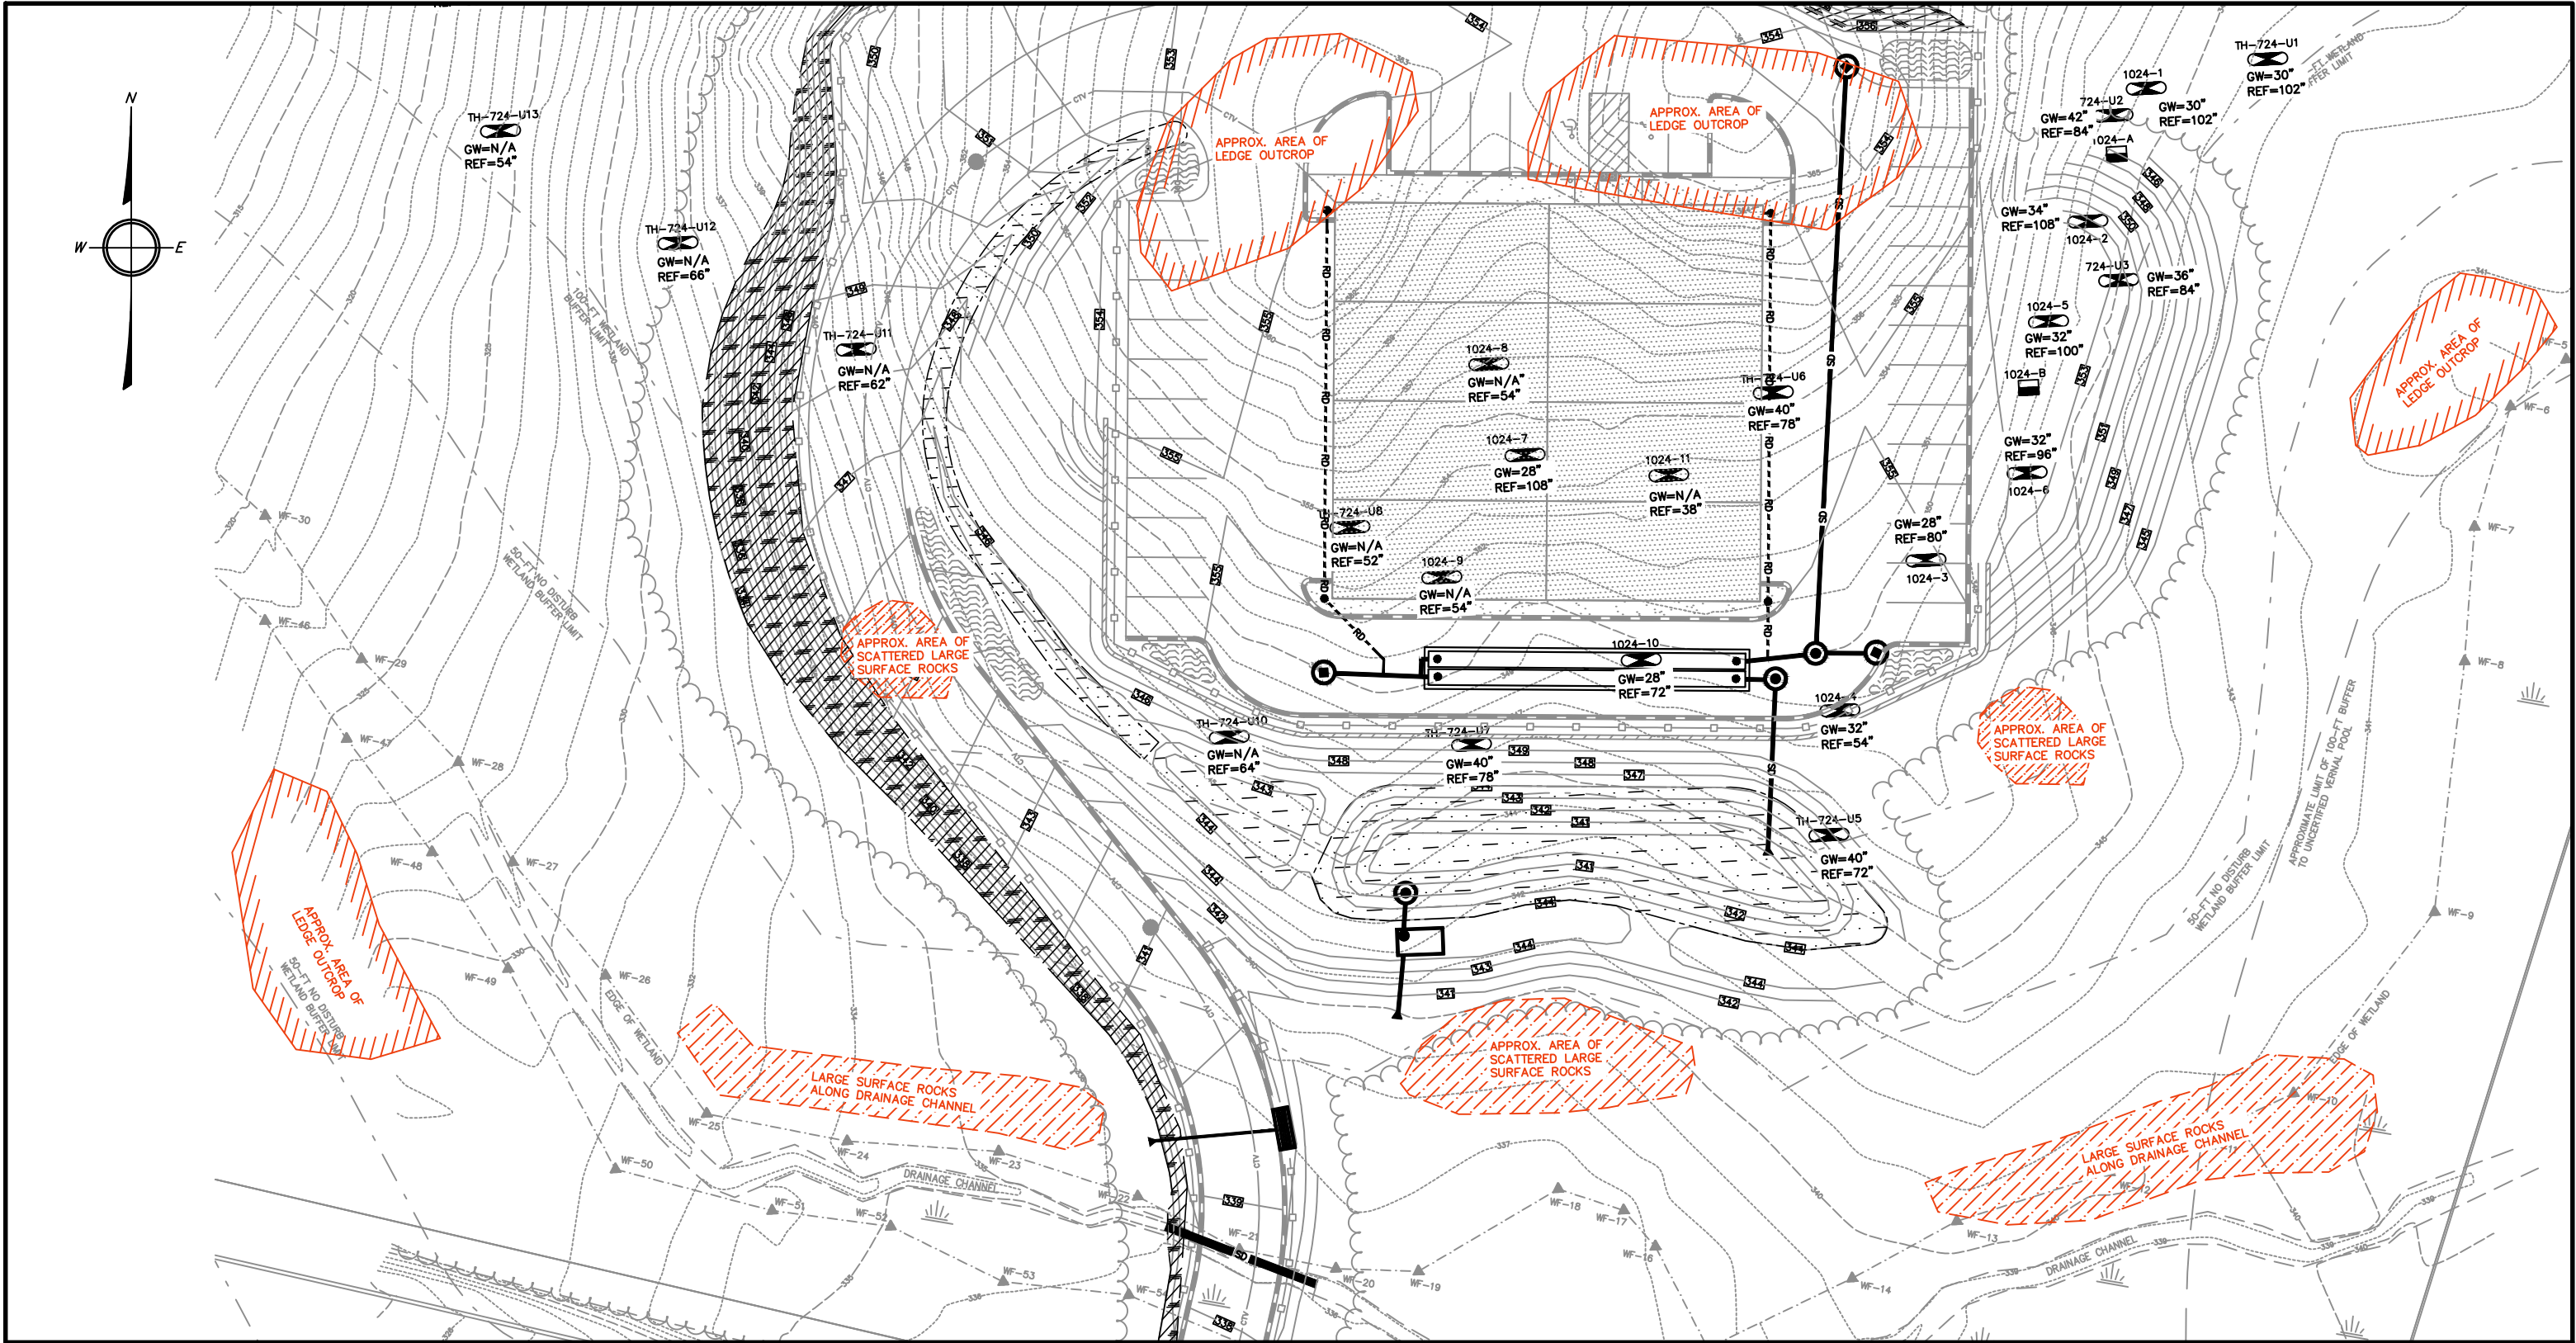


GPR

Engineering Solutions
for Land & Structures

GOLDSMITH, PREST & RINGWALL, INC.
39 MAIN ST., SUITE 301, AYER, MA 01432
CIVIL ENGINEERING • LAND SURVEYING • LAND PLANNING
VOICE: 978.772.1590 FAX: 978.772.1591
www.gpr-inc.com

PREPARED FOR:

BHG109 LLC
881 MASSACHUSETTS AVE, UNIT A
BOXBOROUGH, MA 01719

DES'D BY: LT

CHK'D BY: LT

DATE: MAY 2025

**SOIL TESTING
LOCUS MAP**

975 MASS AVE
BOXBOROUGH, MA

PROJECT: 241090

1 of 1